


Attachment 2 - Gowing Drive connection general arrangement plan

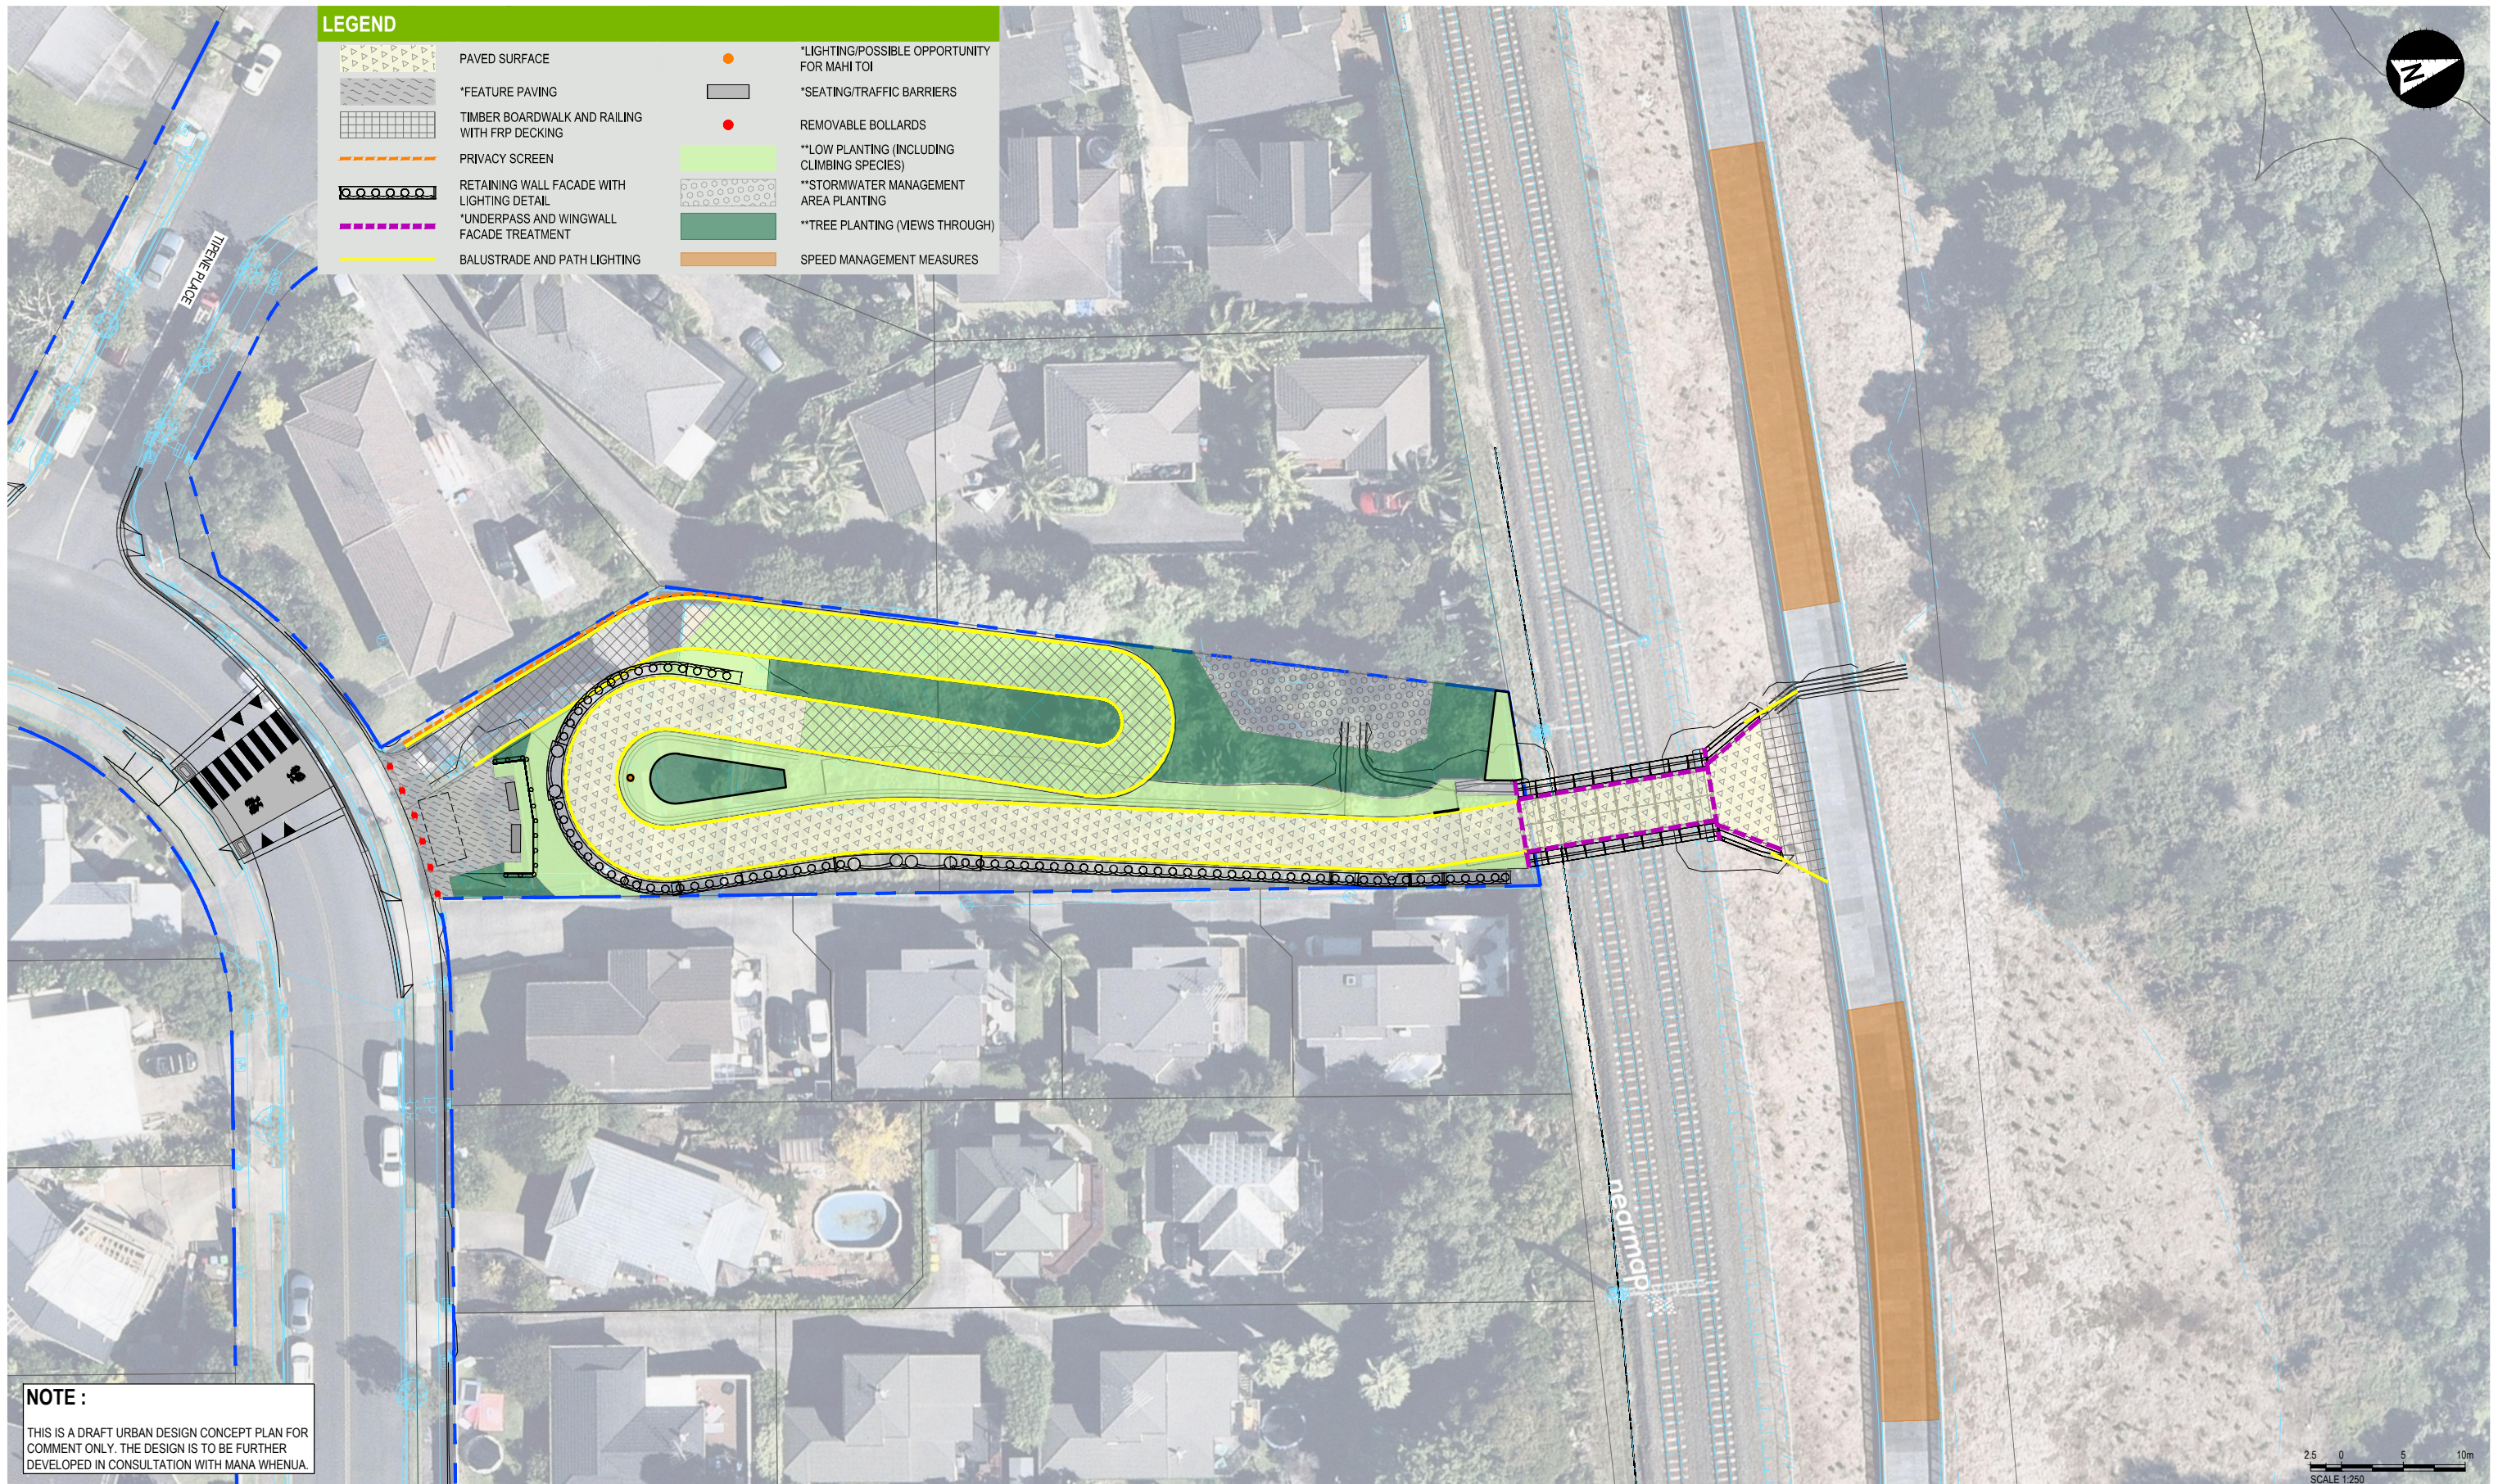

GOWING DRIVE PLAN
1:250