


ORIGINAL SIZE A1  
200mm  
150  
100  
90  
80  
70  
60  
50  
40  
30  
20  
10  
0

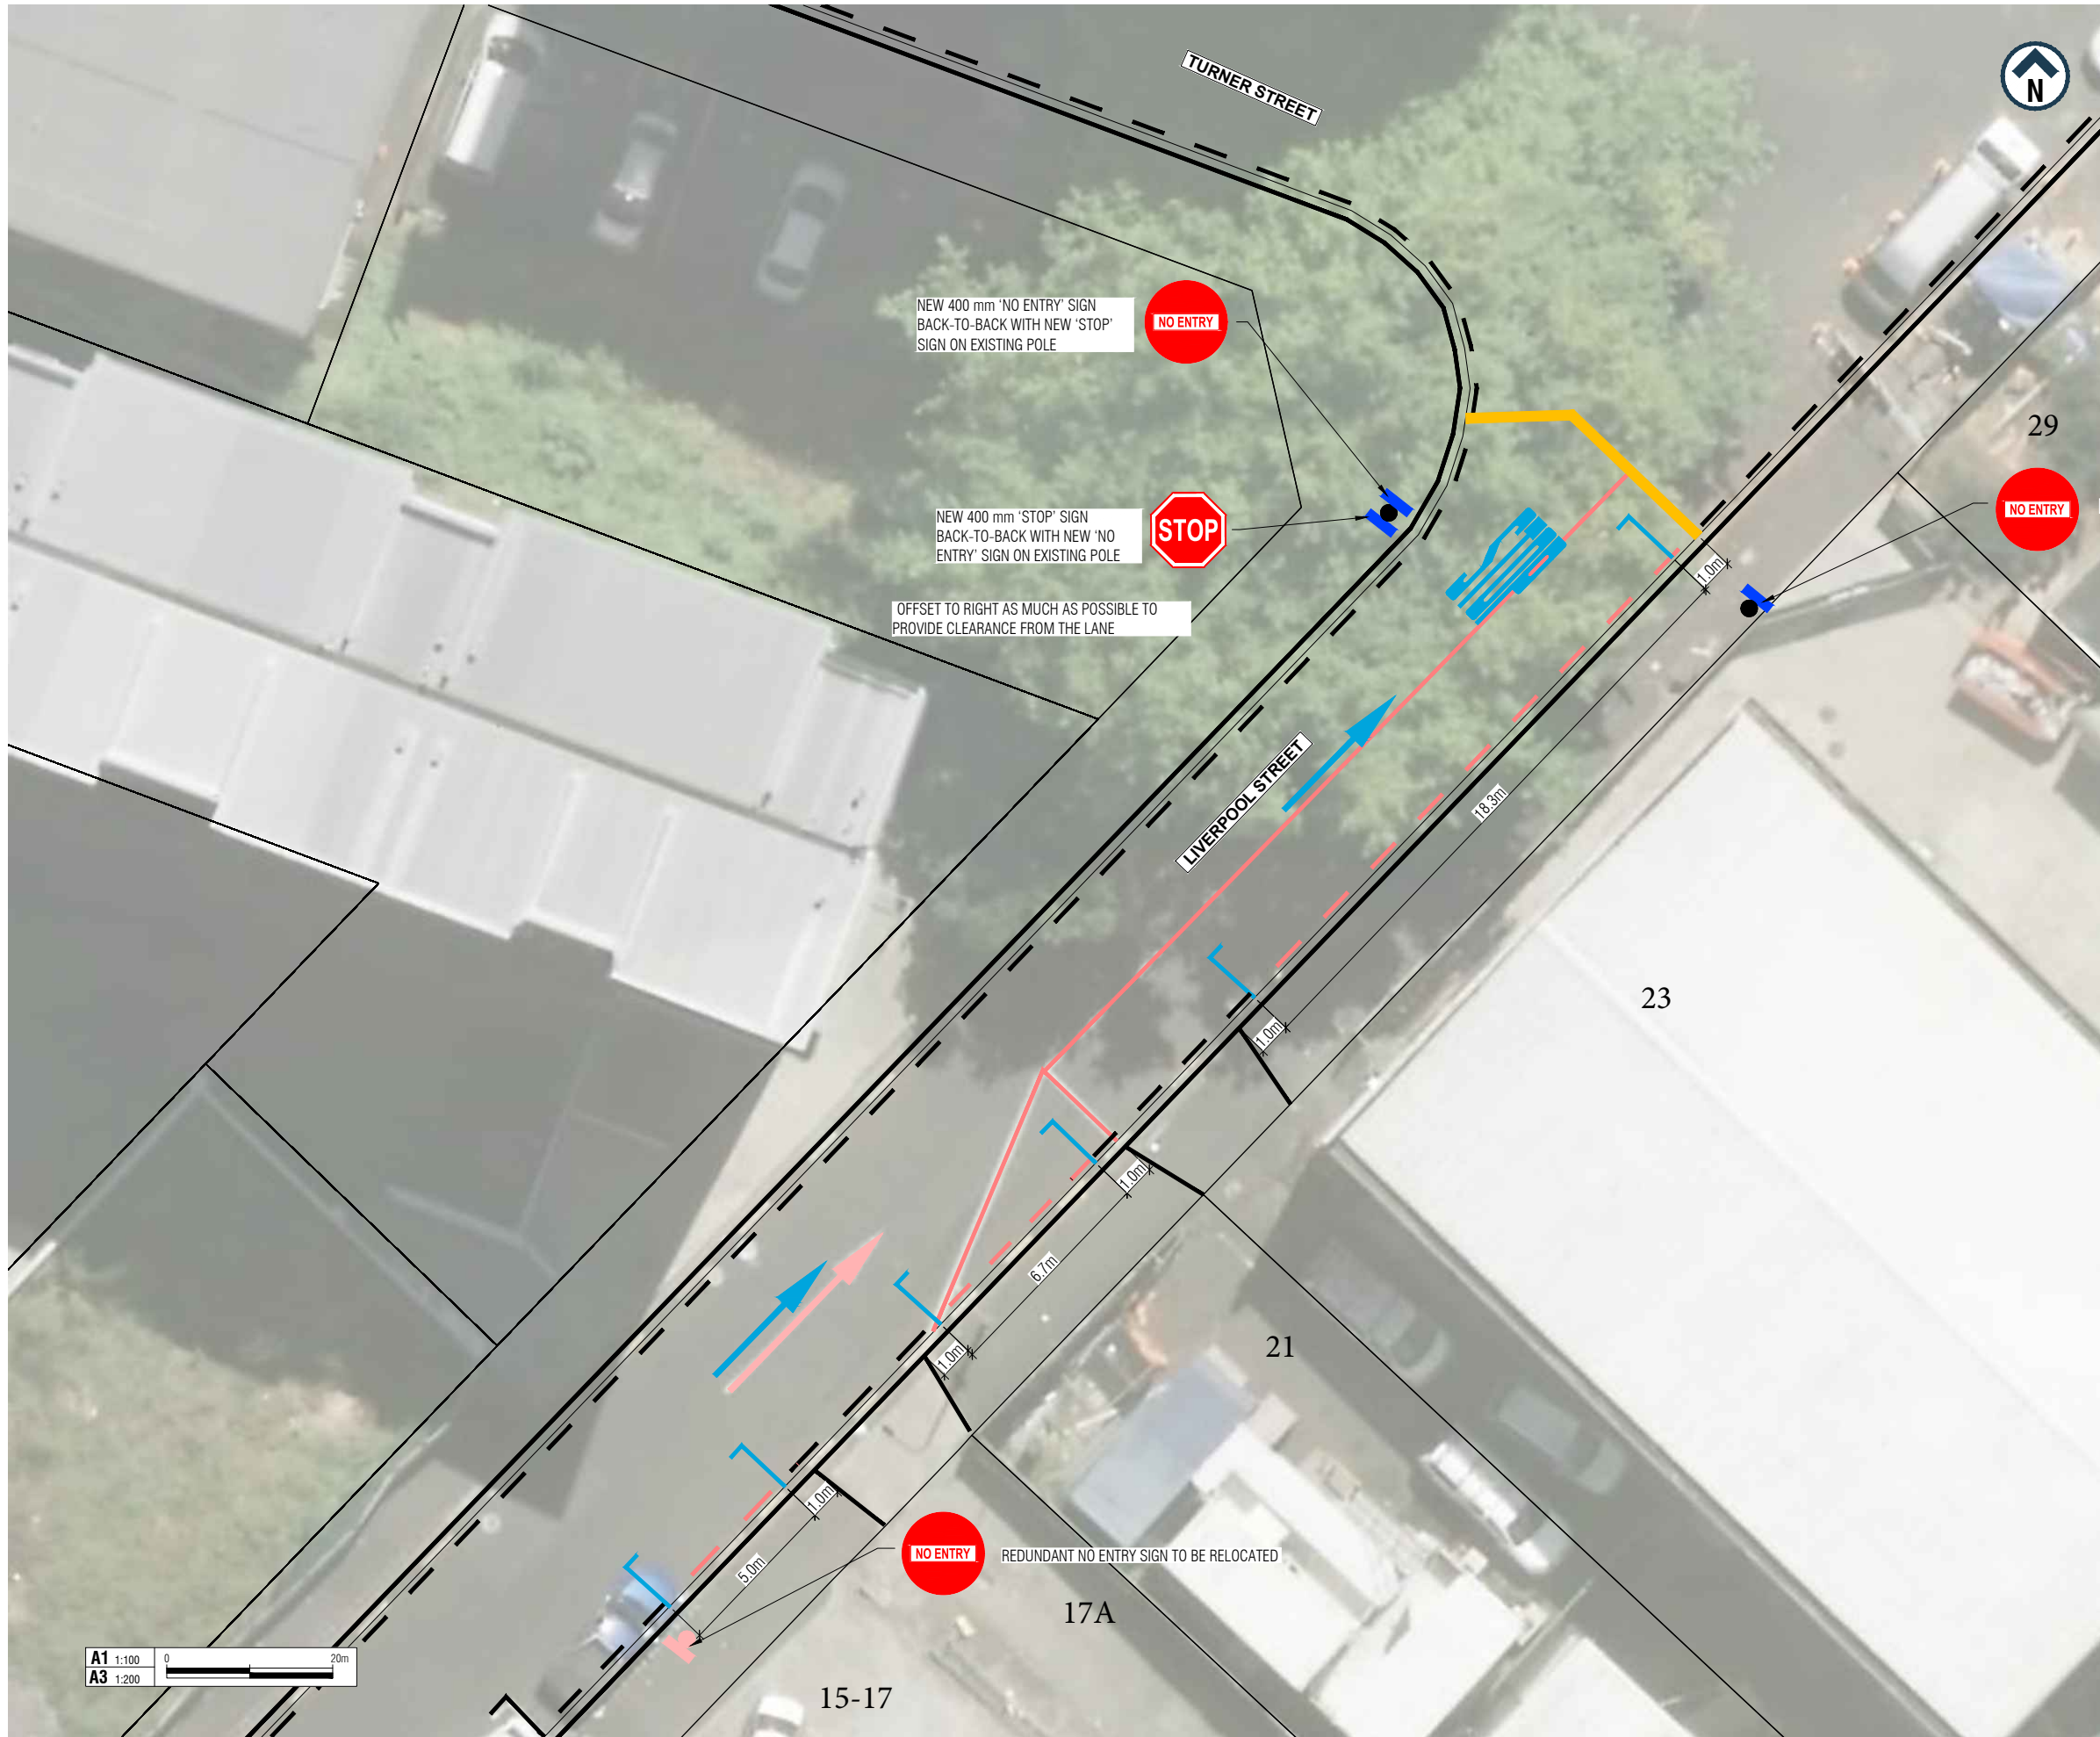

**GENERAL LAYOUT LEGEND**

- EXISTING KERBLINE/ROAD MARKING
- NEW WHITE ROADMARKING
- NEW YELLOW ROADMARKING
- ROADMARKING /KERBLINE TO BE REMOVED

**AT**

AUCKLAND TRANSPORT  
LIVERPOOL STREET - UPGRADE TO  
STOP CONTROL AND REINSTATE  
ROADSIDE PARKING

Status Stamp FOR EXTERNAL CONSULTATION

Date Stamp 05/07/2024

|    |       |    |       |
|----|-------|----|-------|
| A1 | 1:100 | A3 | 1:200 |
|----|-------|----|-------|

Drawing No. 2024-RFI-089\_G020

Rev. **B**