



FOOTPATH REPAIR DETAIL 1:5

Sow with Grass Seed Mix –
 15% Chewings Fescue;
 7.5% Brown Top;
 7.5% Crested Dogs Tail;
 70% Perennial Rye grass (by weight)

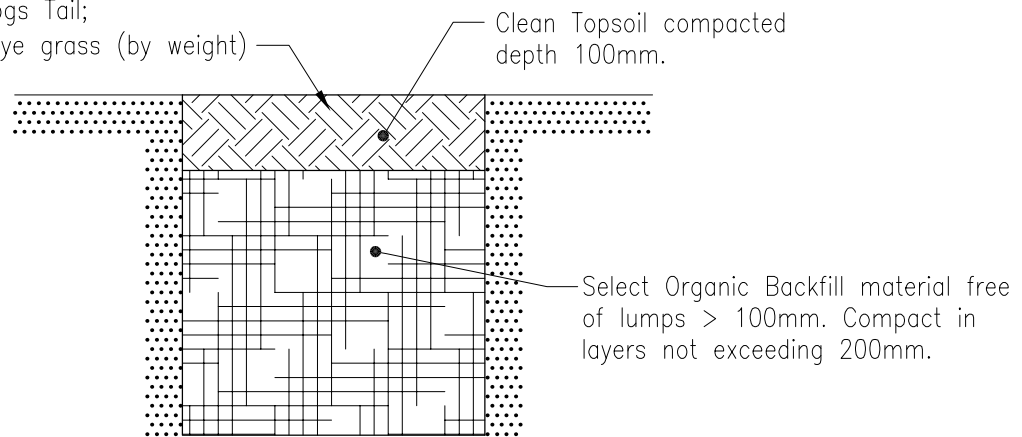

VERGE REINSTATEMENT DETAIL 1:10

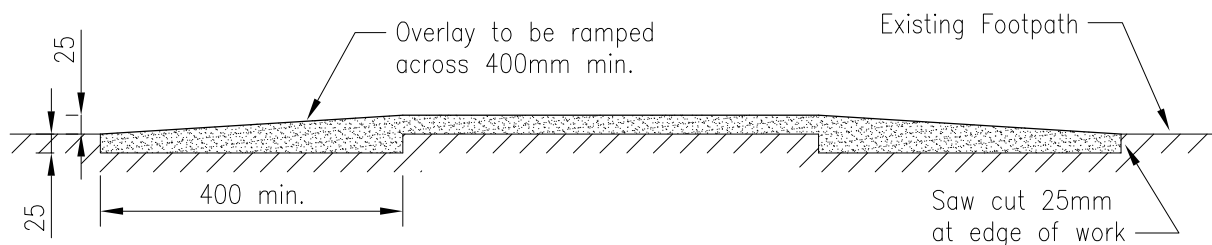

ASPHALT OVERLAY DETAIL 1:10

NOTES:

1. In areas of Asphalt, if the edge of the repair is within 1m of a Construction Joint, crack or the edge of existing pavement, then the existing pavement within this zone is to be replaced as part of the repair.
2. In the areas of Concrete, if the centre of the repair is within 2m of a construction joint, crack or edge of the existing pavement, then the existing pavement within this zone is to be replaced as part of the repair.
3. All Asphalt to be laid on Cat 60 Emulsion Tack Coat which has been sprayed evenly.

PREPARED BY:



AUCKLAND CITY
 Traffic and Roding Services

**ASPHALT FOOTPATH AND
 VEHICLE CROSSING
 REPAIR DETAILS**

SCALE : NTS

DRAWN : JZW

ISSUE DATE : 11/2008

APPROVED :

PLAN No. ISSUE A

2008/0606