



**VEHICLE CROSSING  
FOOTPATH NEXT TO KERB**

**VEHICLE CROSSING-FOOTPATH  
SEPARATED FROM KERB**

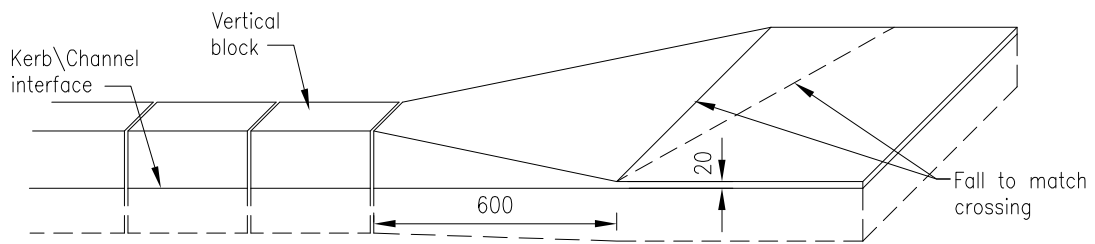

**DETAIL OF KERB TRANSITION AT CROSSING**

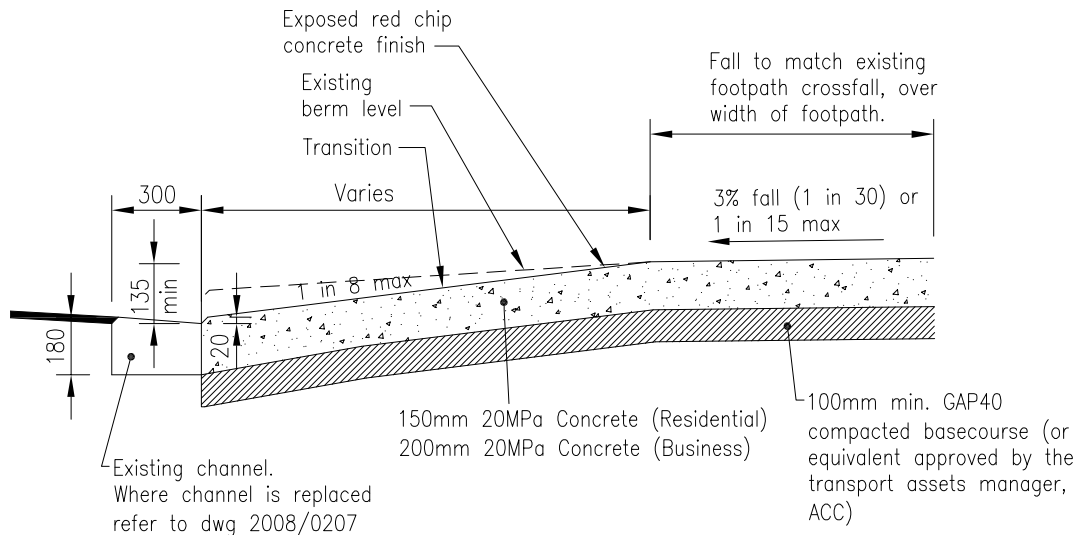

**SECTION A-A**

FOR CONSTRUCTION NOTES REFER 2008/0617

PREPARED BY:



**AUCKLAND CITY**  
Transport

**HAURAKI GULF ISLANDS  
URBAN VEHICLE  
CROSSING**

SCALE : NTS

DRAWN : TA

ISSUE DATE : 11/2008

APPROVED :

PLAN No. ISSUE A

2008/0615