



TYPICAL SECTION A-A

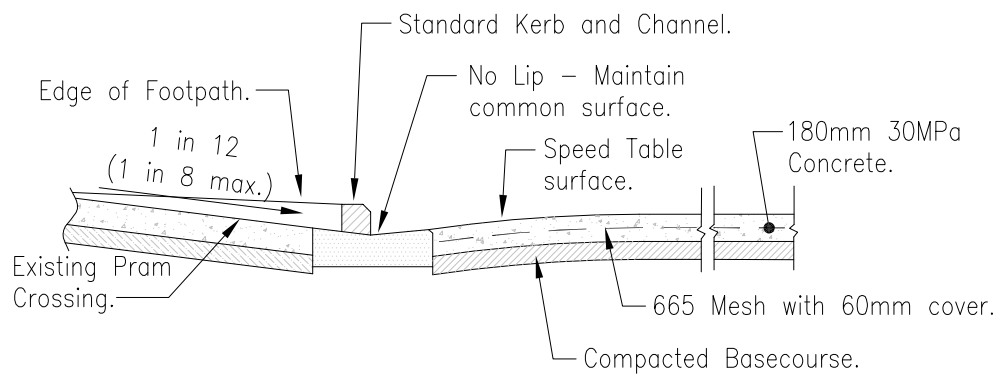

TYPICAL SECTION B-B

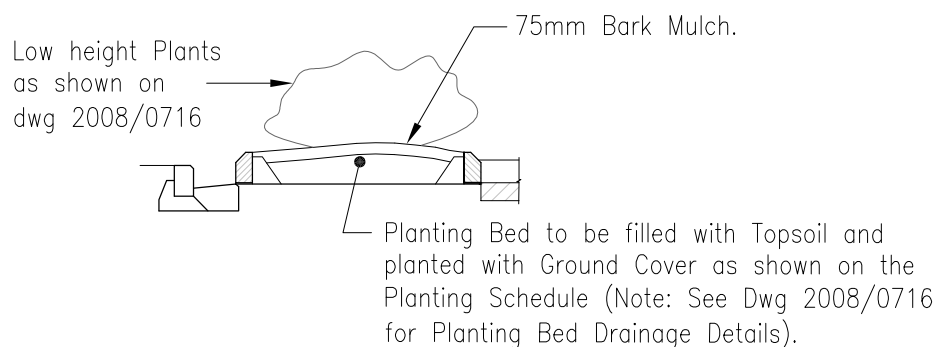

TYPICAL SECTION C-C

PREPARED BY:



AUCKLAND CITY
Transport

TYPICAL DETAILS OF
SPEED TABLE
SHEET TWO

SCALE : NTS

DRAWN : MKG

ISSUE DATE : 11/2008

APPROVED :

PLAN No. ISSUE A

2008/0714