


PLAN FOR THE SIDE ISLANDS

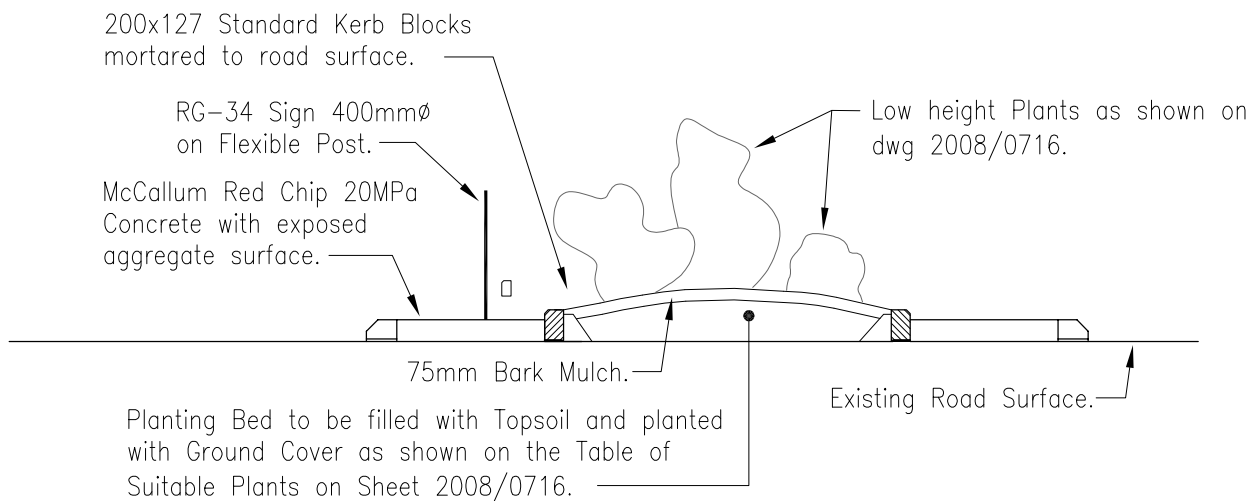

DETAIL CROSS SECTION A-A FOR ISLAND PLANTERS

PREPARED BY:



AUCKLAND CITY
Transport

TYPICAL DETAILS OF
PLANTED SIDE ISLANDS
SHEET ONE

SCALE : 1:100

DRAWN : MKG

ISSUE DATE : 11/2008

APPROVED :

PLAN No. ISSUE A

2008/0715