


STREETLIGHTING COLUMN
FLANGE BASE
(Speed limits 50 km/h or less)



STREETLIGHTING COLUMN
GROUND PLANTED
(Speed limits 50 km/h or less)

PREPARED BY OPUS:

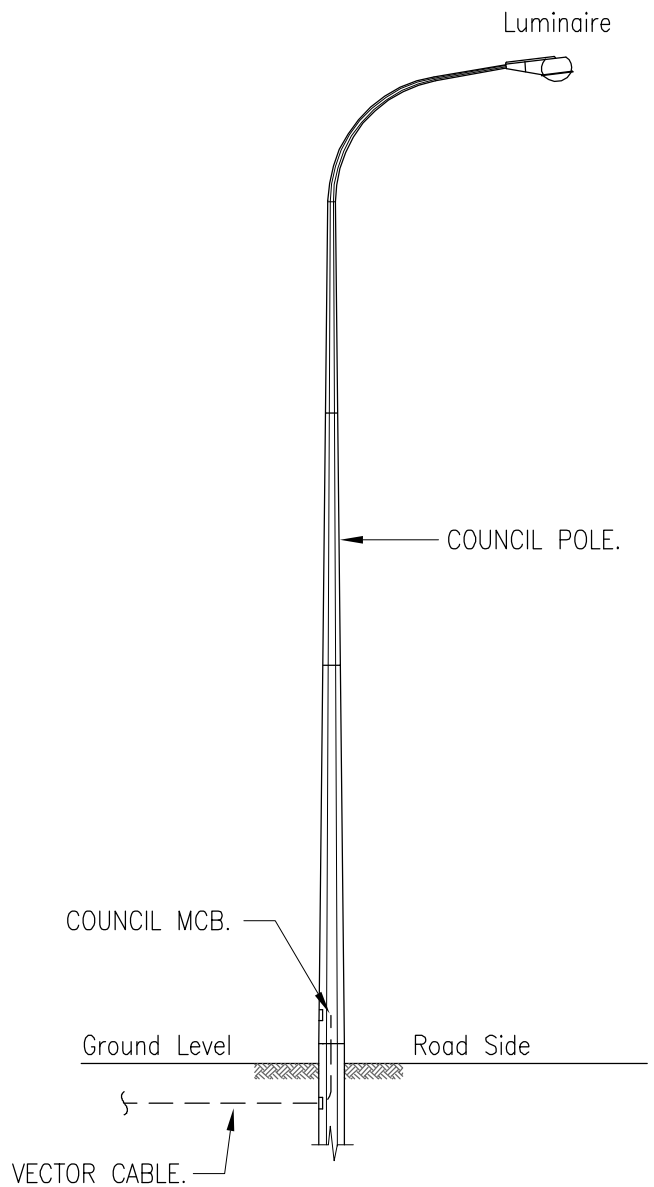

AUCKLAND CITY
Transport

STREET LIGHTING
DEMARCATIION POINTS

SCALE : NTS

DRAWN : MKG

ISSUE DATE : 11/2008

APPROVED :

PLAN No. ISSUE B

2008/0907