


Minimum length = 500mm
 Maximum length = 1200mm

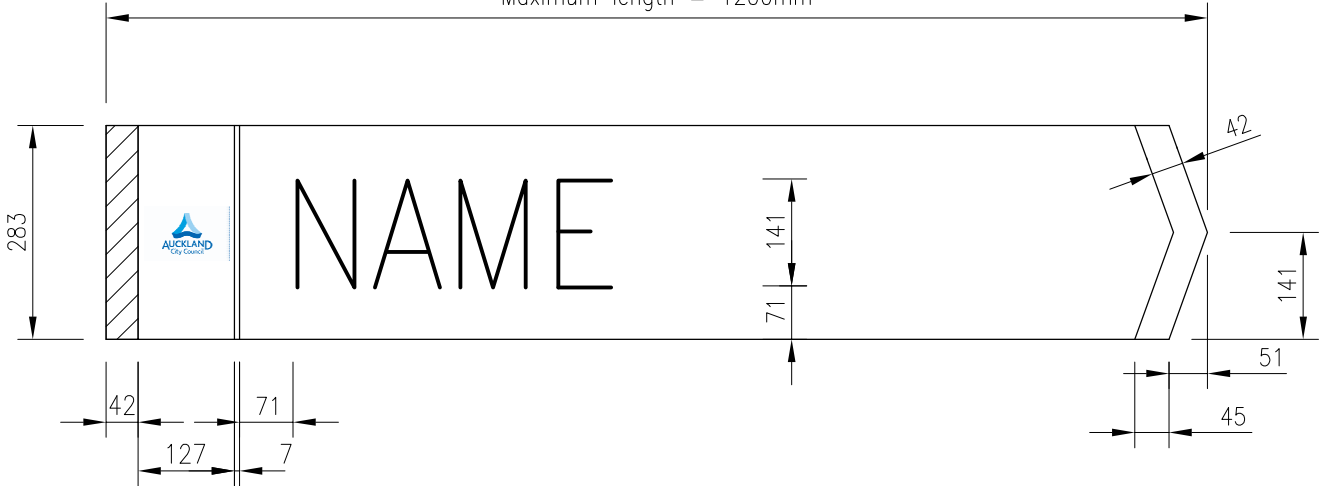

STANDARD LAYOUT FOR DESTINATION AND FACILITY SIGNS

NOTES

1. Lettering shall be minimum Class 1 high intensity retro-reflective white background with sapphire blue EC film overlay with letters cut out.
2. For spacing between words use a space equal to width of lower case "S".
3. Blades shall be aluminium I section.
4. Letters to be series C upper case 100mm high.

PREPARED BY:



AUCKLAND CITY
 Transport

FINGERBOARD SIGNS
 SIGN LAYOUT DETAILS

SCALE : NTS

DRAWN : DBS

ISSUE DATE : 11/2008

APPROVED :

PLAN No. ISSUE A
 2008/1003