


ARTERIAL VS ARTERIAL INTERSECTIONS OUTSIDE CBD

Class 1 wide observation angle retroreflective sheeting, blue colour overlay.

FINISHED BLADE

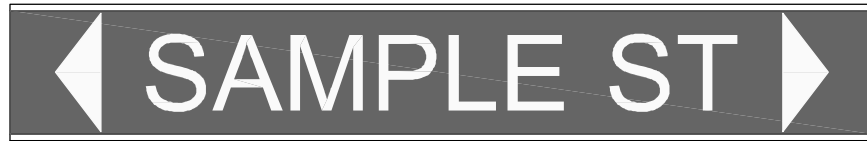

* Signs could possibly be single sided or double sided, depending on the length.

LINE DRAWING DETAIL

Blade will be known as a 225mm blade based on the reflective specification. Overall blade width will be greater by approx 15mm



Font is Series C in capitals 125mm high. "St" or "Rd" classifier is also 125mm high and in line with the "Rd" or "St" name.

PREPARED BY OPUS:




AUCKLAND CITY
Transport

AUCKLAND CITY
STREET NAME
BLADE DESIGN

SCALE : NTS

DRAWN : GMW

ISSUE DATE : 11/2008

APPROVED : 

PLAN No. ISSUE B

2008/1008