



ALL OTHER NON CBD NAME BLADES  
(excludes Arterial vs Arterial Intersections)

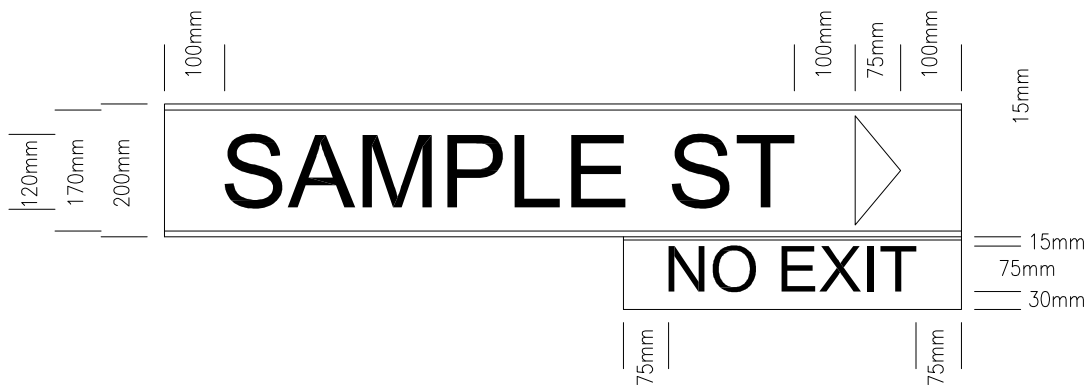

\* Signs could possibly be single sided or double sided, depending on the length.

ENGINEERS OPTION FOR STREET NUMBERING ON "ALL OTHER" NON CBD NAME BLADES

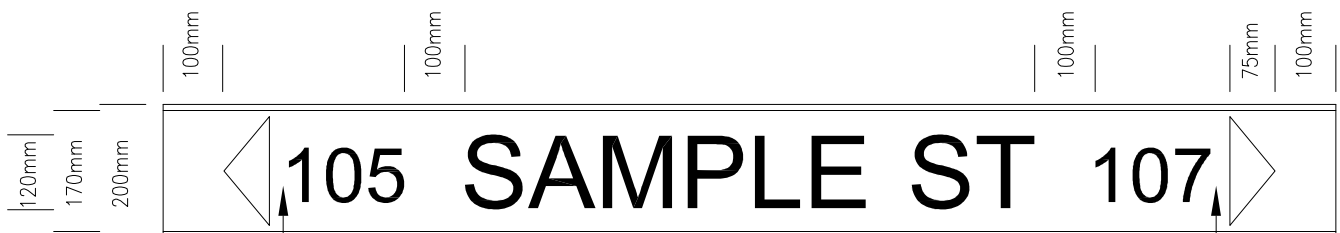

The option for street numbering on non CBD street name blades  
Font shall be Series C 90mm high. Positioning shall be 100mm from the street name or classifier.  
Distance from arrowhead shall be equal to the numeral 1.

PREPARED BY:



AUCKLAND CITY  
Transport

AUCKLAND CITY  
STREET NAME  
BLADE DESIGN

SCALE : NTS

DRAWN : GMW

ISSUE DATE : 11/2008

APPROVED :

PLAN No. ISSUE A

2008/1010