


SECTION B - STONE LINTEL
SCALE 1:20

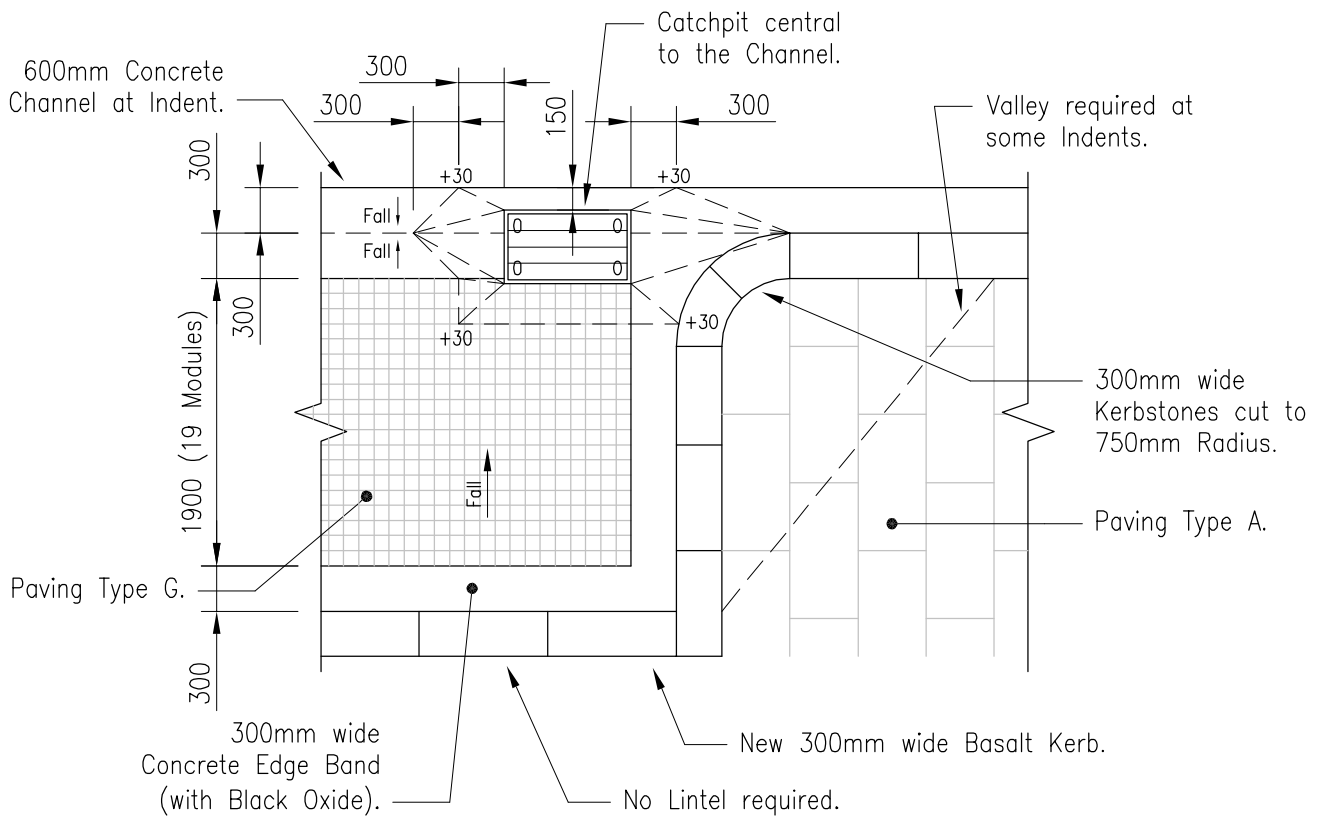

TYPICAL CHANNEL CATCHPIT PLAN
SCALE 1:50

PREPARED BY OPUS:



AUCKLAND CITY
Transport

QUEEN STREET
CATCHPIT DETAILS
SHEET TWO OF TWO

SCALE : 1:20 ; 1:50

DRAWN : MKG

ISSUE DATE : 11/2008

APPROVED :

PLAN No. ISSUE B

2008/1107