


TYPICAL KERB AND CHANNEL

SCALE 1:20

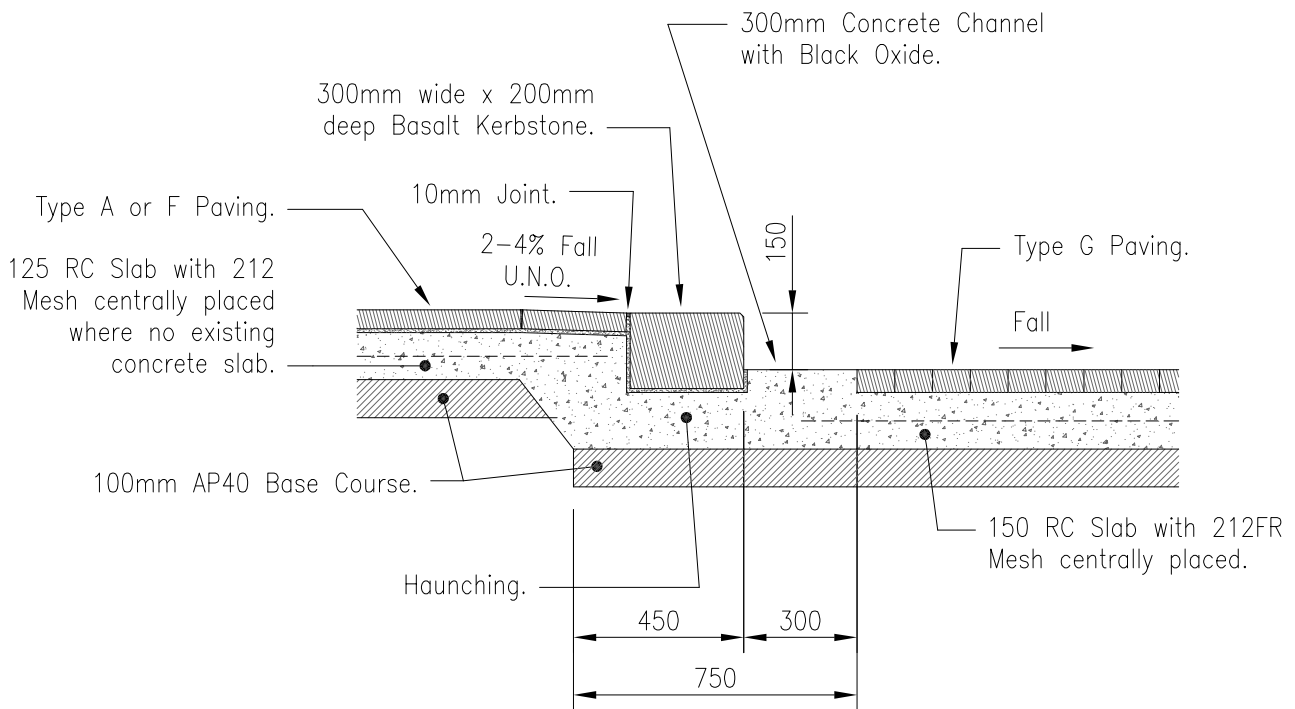

TYPICAL KERB AND DUMMY CHANNEL OF STOPPING BAY

SCALE 1:20

PREPARED BY:



**AUCKLAND CITY**  
Transport

QUEEN STREET  
KERB AND CHANNEL DETAILS  
SHEET ONE OF TWO

SCALE : 1:20

DRAWN : MKG

ISSUE DATE : 11/2008

APPROVED :

PLAN No. ISSUE A

2008/1109