



NOTES
 Additional width may be required by council for high speed/high volume roads. See TRS 7 for details.

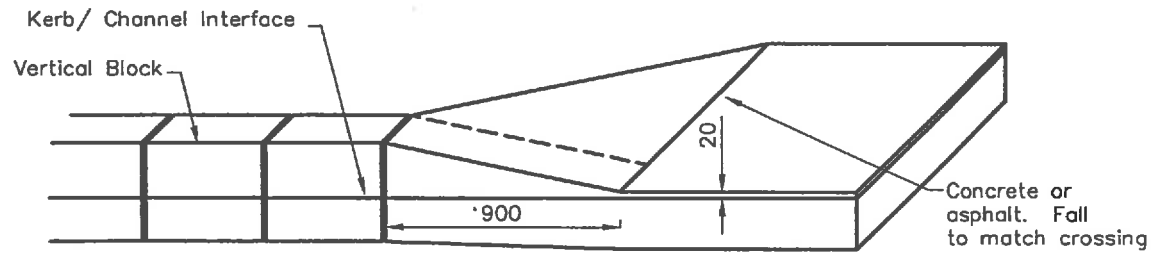

DETAIL OF KERB TRANSITION AT CROSSING

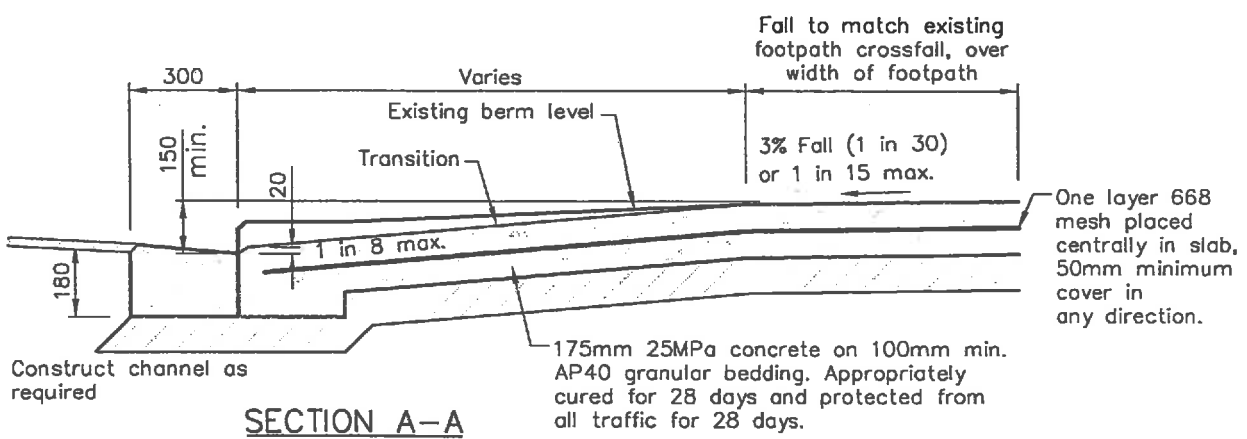

SECTION A-A

**TRS 6
 COMMERCIAL/ INDUSTRIAL VEHICLE CROSSING**

File Name: TRS 06



P. T. Consigned
 P. T. CONSEDINE
 TRANSPORT INFRASTRUCTURE MANAGER
 Date 4/3/06

Revision C	08/05
Scale: N.T.S.	
Drawing No.	28278/6