


20mm DO NOT SCALE - IF IN DOUBT, ASK

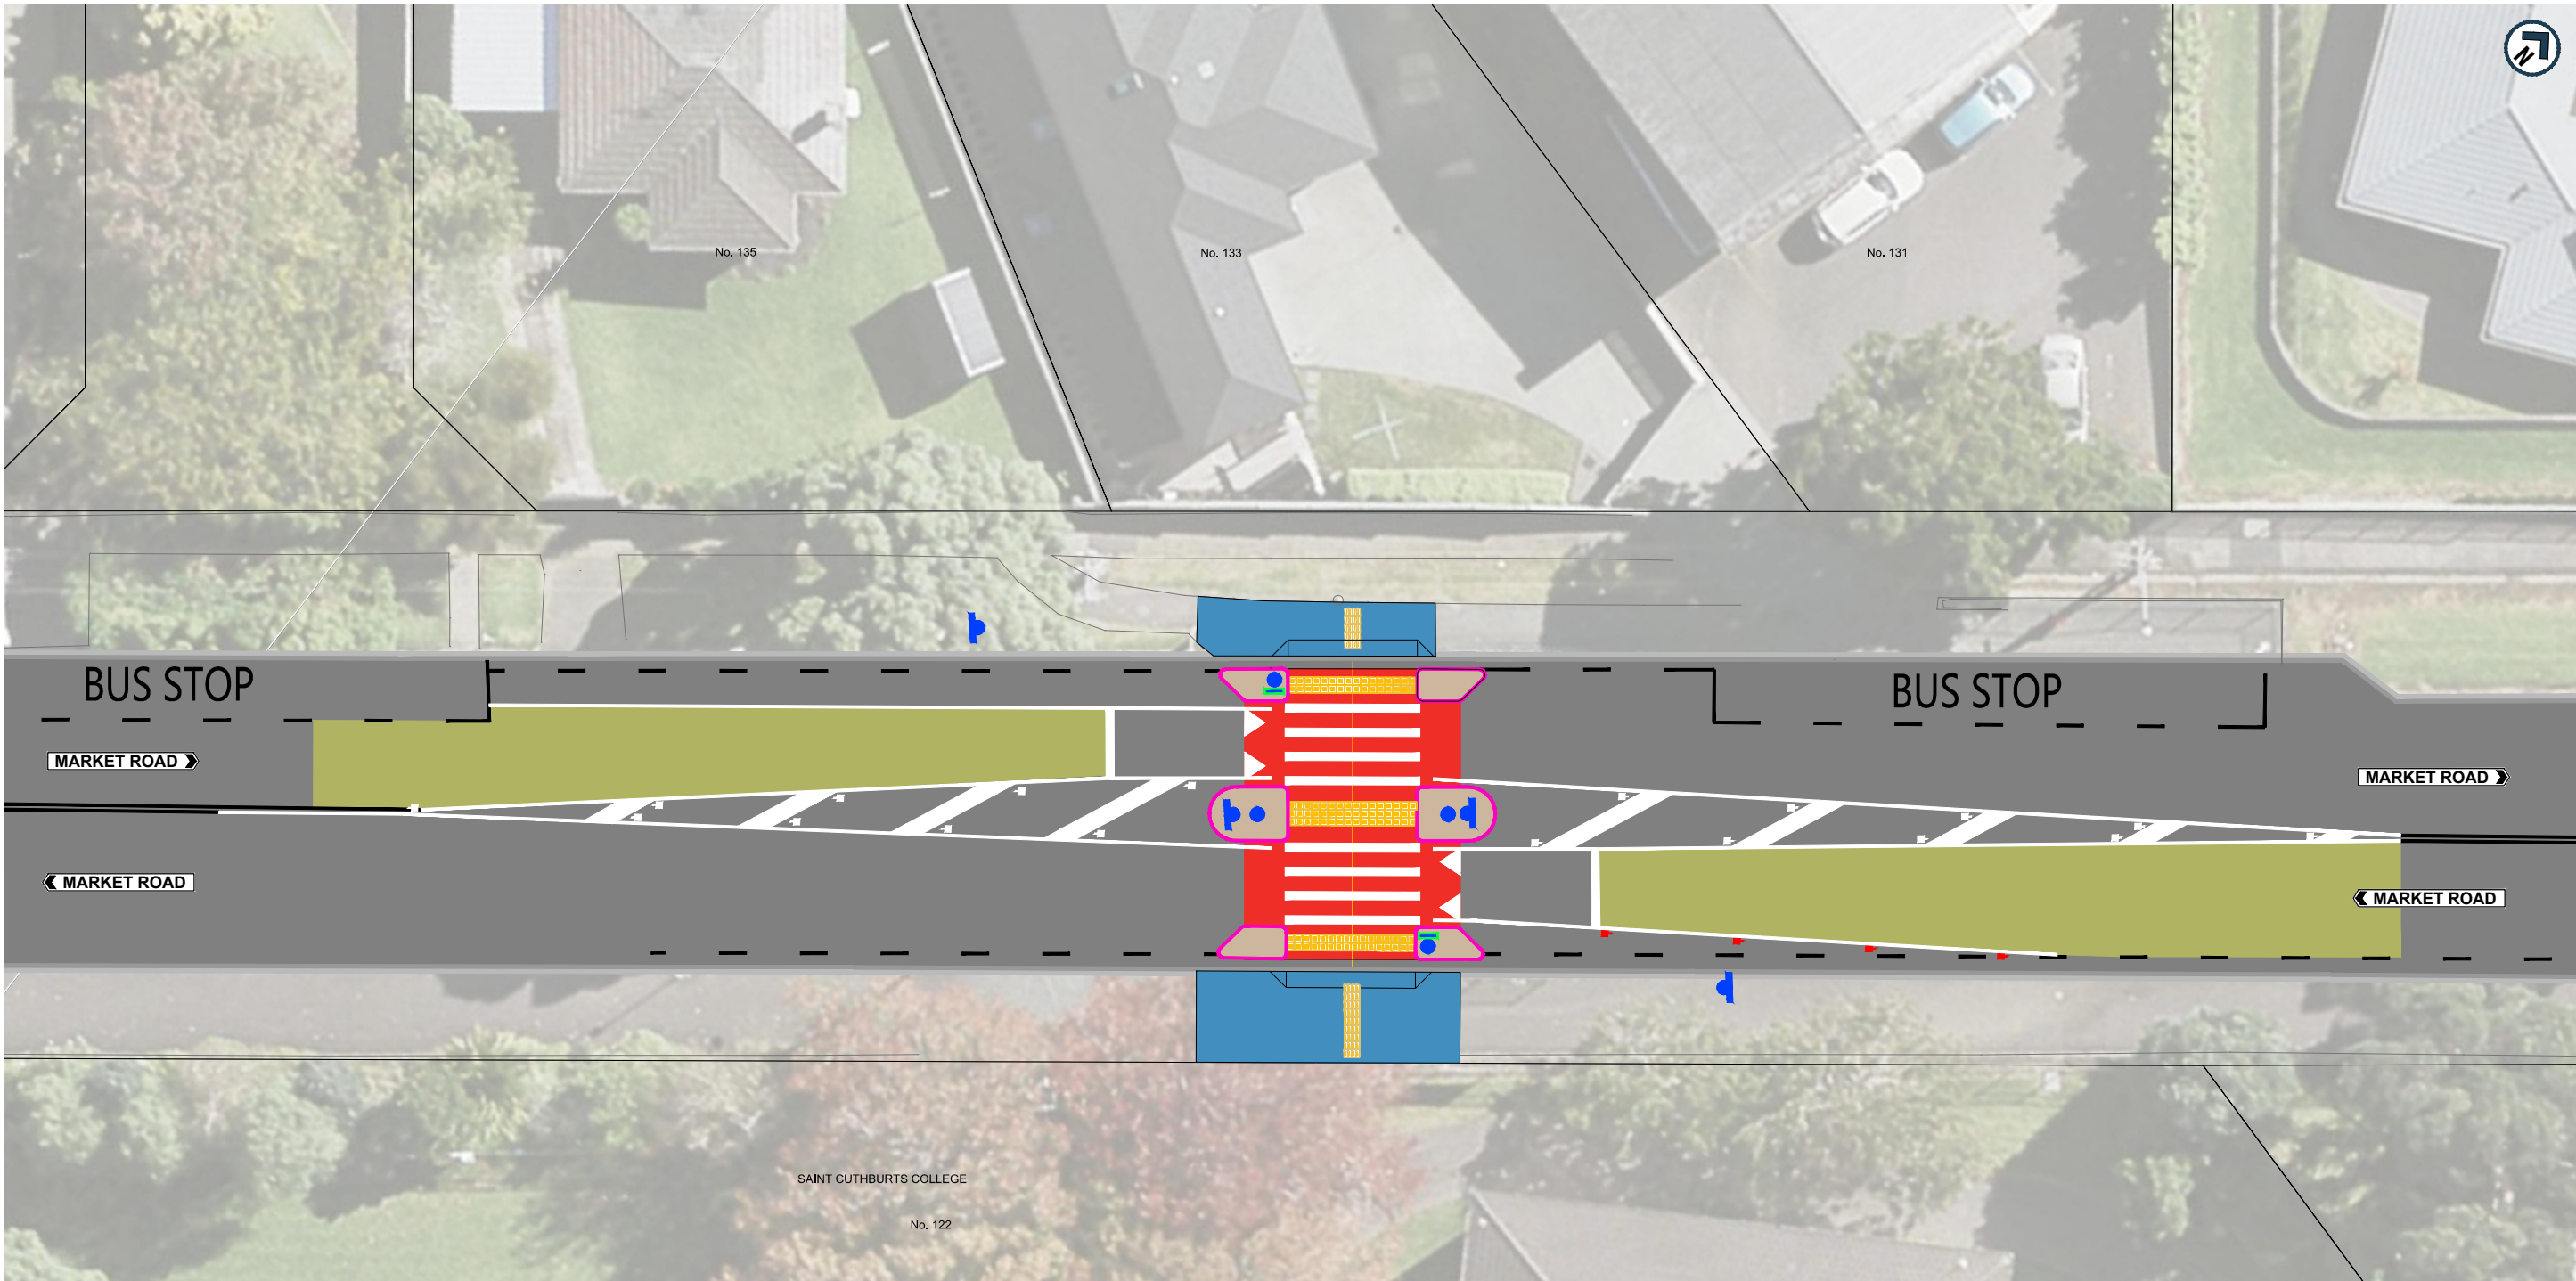


ORIGINAL SIZE A1

**LEGEND**

	NEW ROADMARKING		NEW FOOTPATH
	EXISTING ROAD MARKING		NEW SPEED TABLE
	NEW KERBLINE		NEW TRAFFIC ISLAND / CYCLE SEPARATOR
	BROKEN YELLOW LINES "NSAAT"		NEW HIGH FRICTION SURFACE
	EXISTING BROKEN YELLOW LINES "NSAAT"		NEW "STAY PUT" SIGN FOR SCHOOL PATROL
	NEW / RELOCATED SIGN		NEW DIRECTIONAL TACTILE PAVERS
	NEW BELISHA DISK AND POLE		NEW WARNING TACTILE PAVERS
	NEW MONO DIRECTIONAL RED RRPMS		
	NEW BI-DIRECTIONAL WHITE RRPMS		

**NOTE:** AERIAL VIEW IS OUTDATED AND IS FOR ILLUSTRATIVE PURPOSES ONLY



**AUCKLAND TRANSPORT**  
133 MARKET ROAD - EPSOM  
MASS ACTION  
PEDESTRIAN IMPROVEMENTS

Status Stamp			
FOR CONSULTATION			
Date Stamp			
16/11/2018			
A1 Scale	NTS	A3 Scale	NTS
Drawing No.			Rev.
1A8027.00 (06) C800			A