


NOTES:

1. THE SCALES @ A4 FOR UPPER DRAWING IS 1:1000 AND 1:400 FOR LOWER DRAWING RESPECTIVELY.

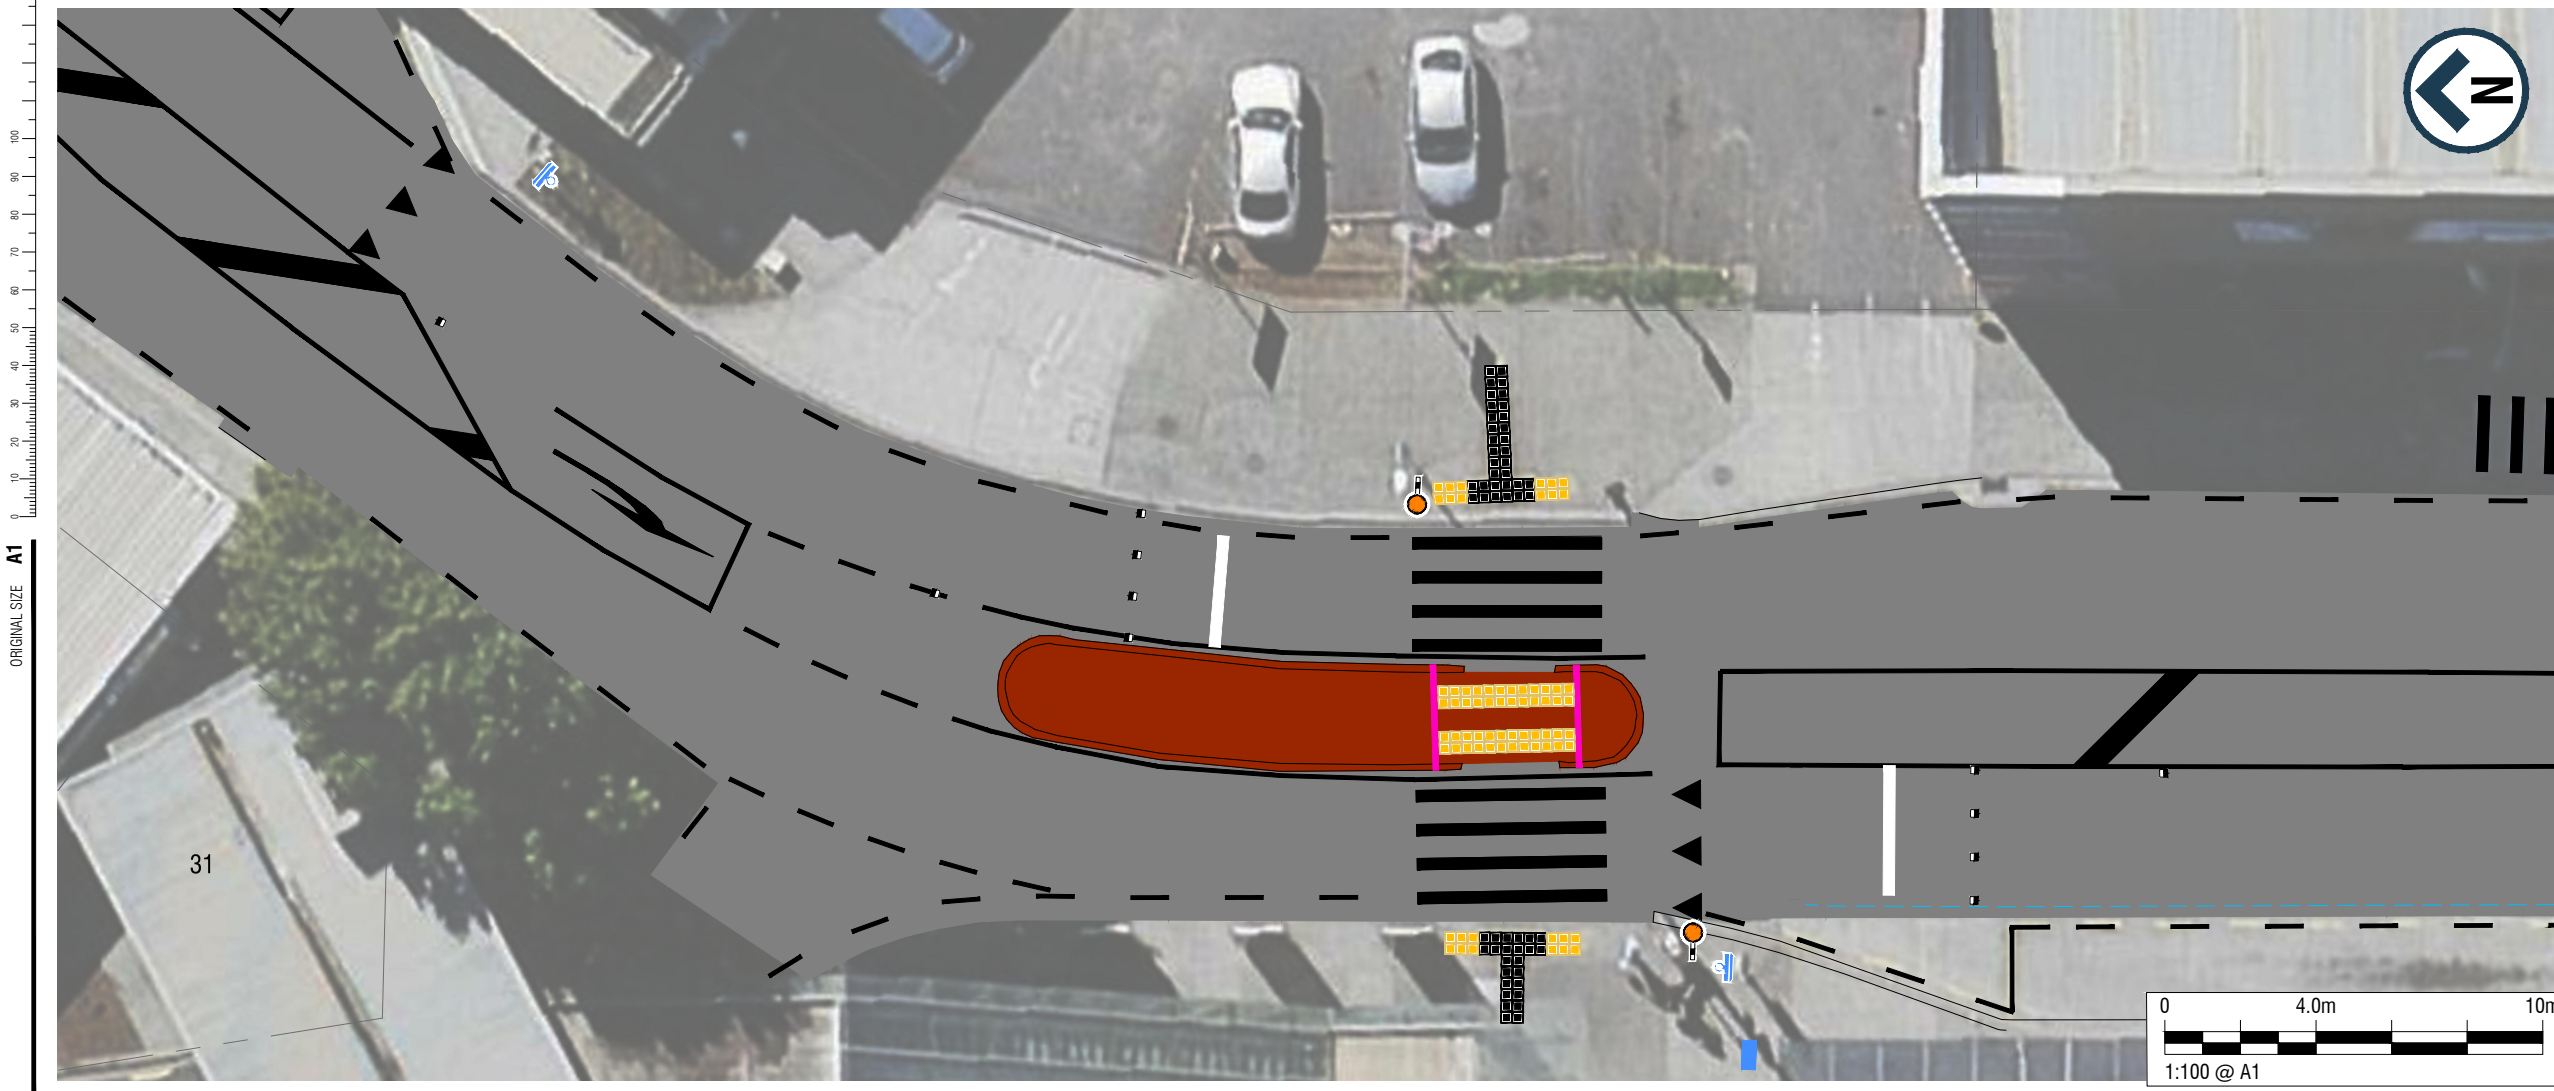

LEGEND:

-  PROPOSED TACTILE PAVER
-  EXISTING TACTILE PAVER
-  PROPOSED LINE MARKING
-  EXISTING LINE MARKING
-  PROPOSED KERB
-  PROPOSED SIGN
-  PROPOSED BELISHA DISC
-  PROPOSED SMART STUDS
-  RELOCATED SIGN BOARD



AUCKLAND TRANSPORT
 MASS ACTION PEDESTRIAN
 IMPROVEMENTS. 14 RAILSIDE AVENUE,
 HENDERSON

Status Stamp				FOR CONSULTATION	
Date Stamp				20/11/18	
A1 Scales	NTS	A3 Scales	NTS		
Drawing No.				01611.143-17-EX300	
				Rev. 0	

ORIGINAL SIZE A1

DO NOT SCALE - IF IN DOUBT, ASK

200mm

150

100

90

80

70

60

50

40

30

20

10

0

