

20mm
DO NOT SCALE - IF IN DOUBT, ASK

150

100

90

80

70

60

50

40


30

20

10


0

ORIGINAL SIZE
A1

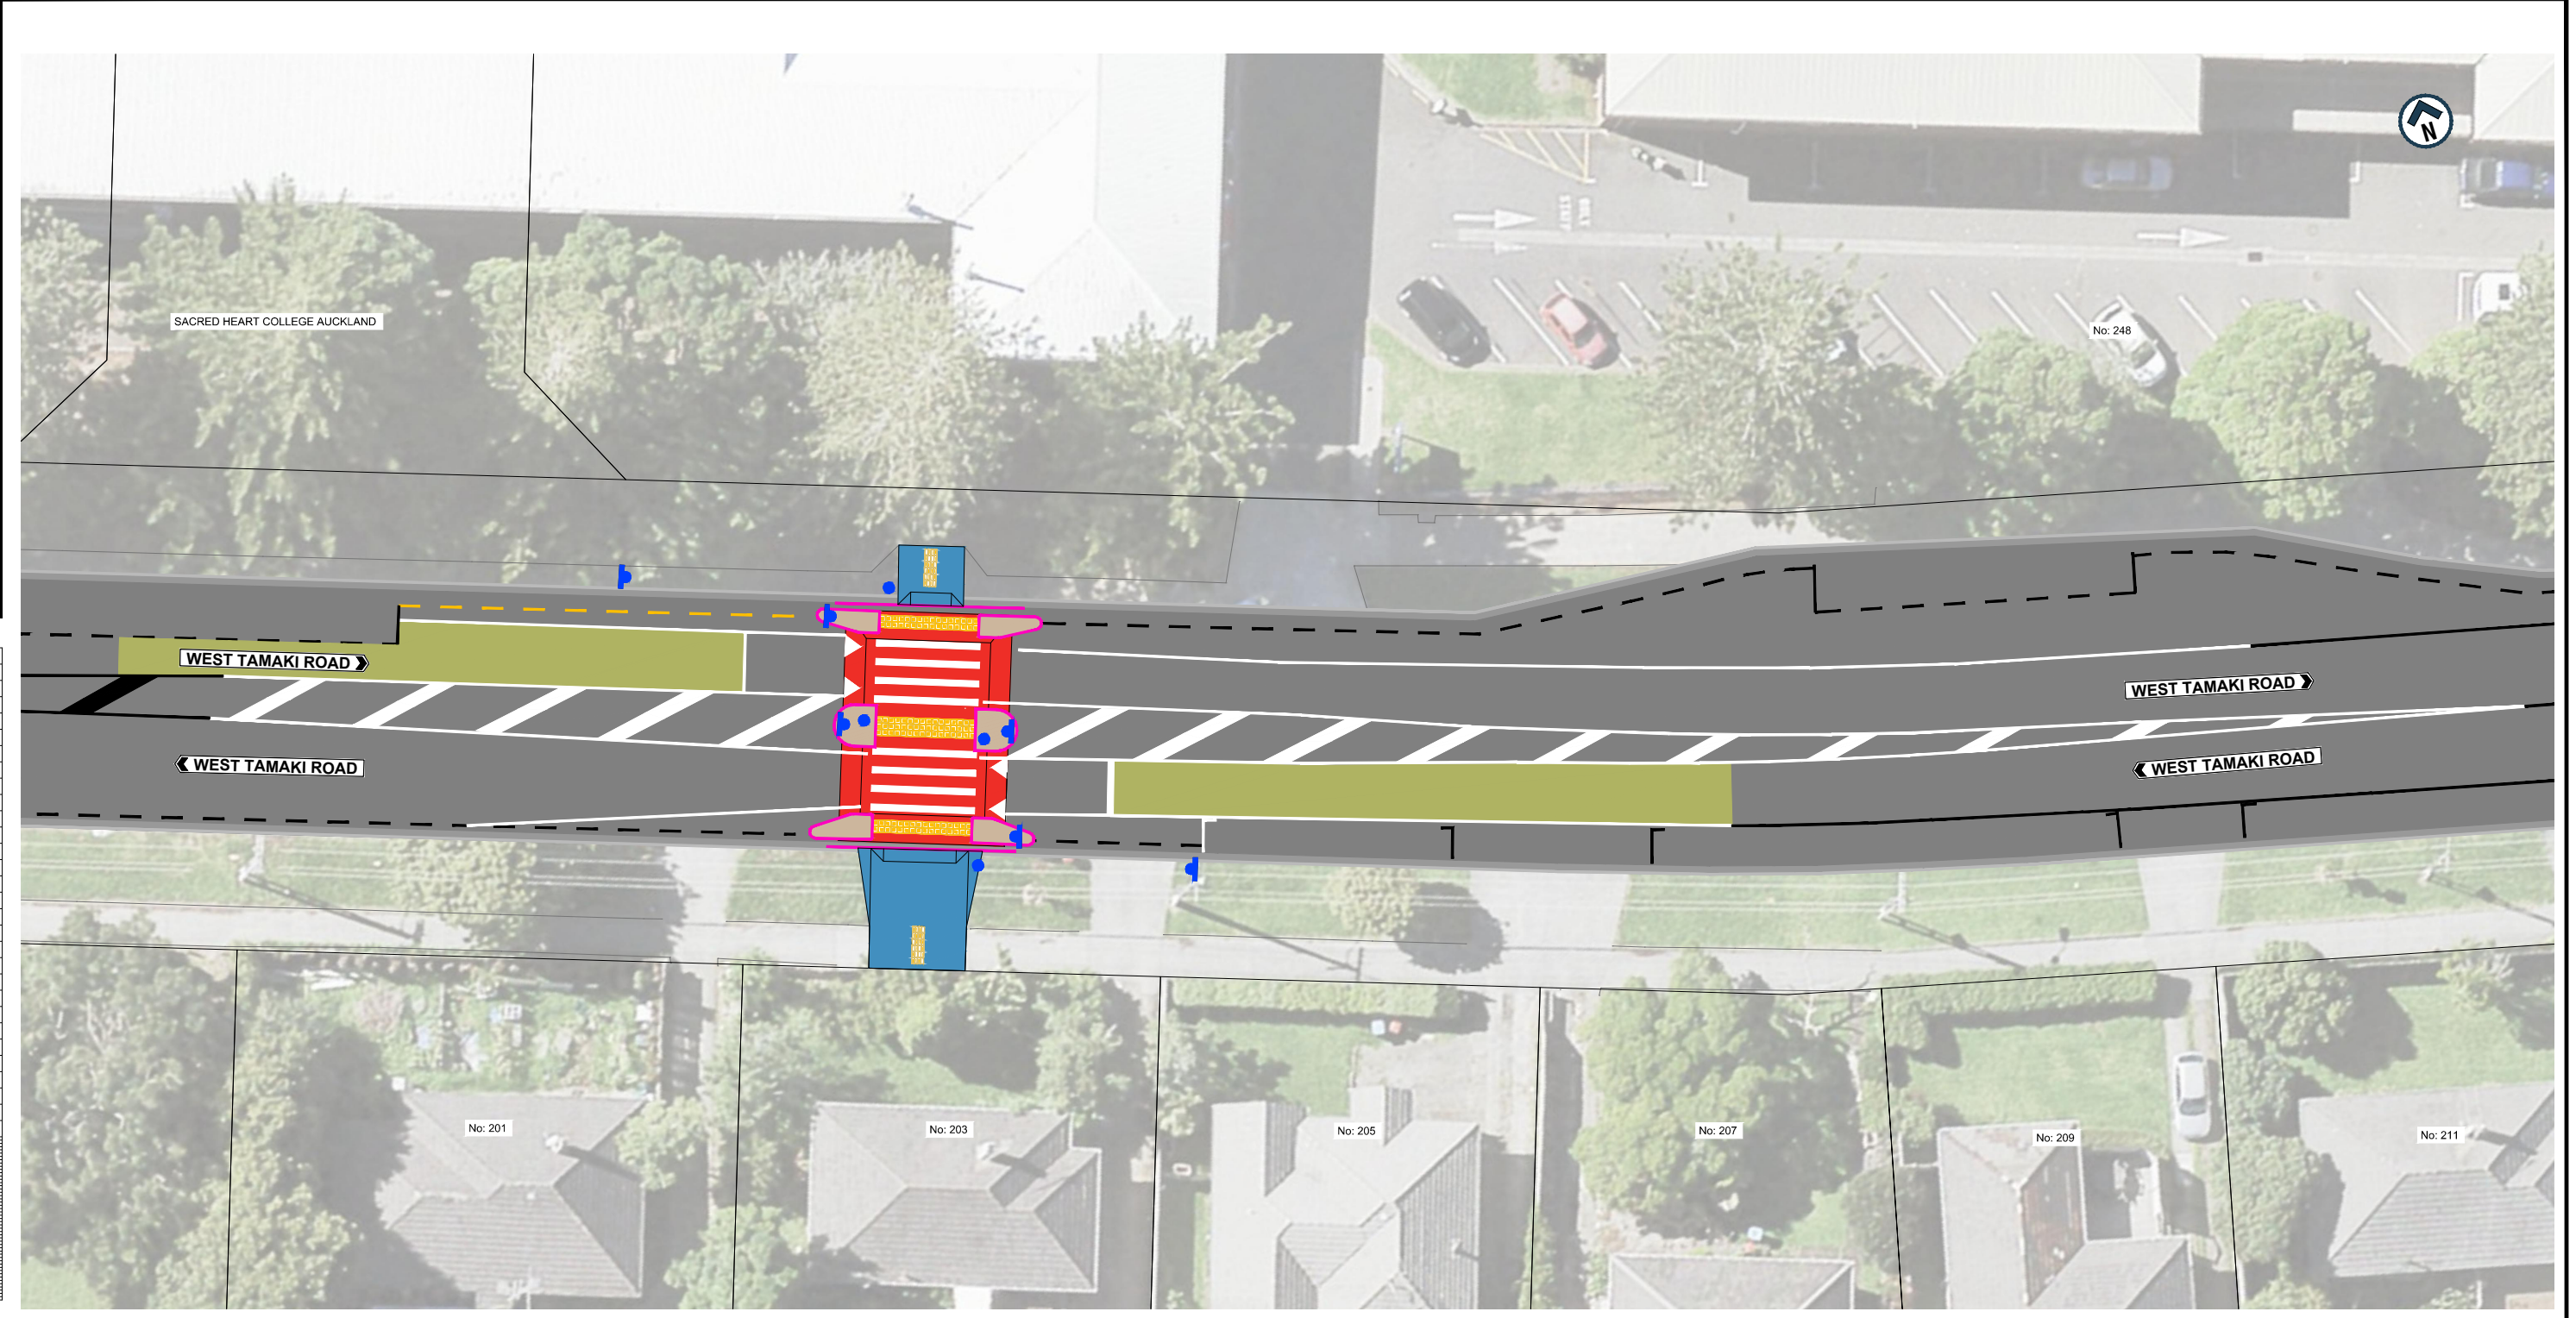

LEGEND

	NEW ROADMARKING		NEW FOOTPATH
	EXISTING ROAD MARKING		SPEED TABLE
	NEW KERBLINE		NEW TRAFFIC ISLAND
	EXISTING BROKEN YELLOW LINES "NSAAT"		NEW HIGH FRICTION SURFACE
	PROPOSED BROKEN YELLOW LINES "NSAAT"		NEW DIRECTIONAL TACTILE PAVERS
	NEW / RELOCATED SIGN		NEW WARNING TACTILE PAVERS
	NEW BELISHA DICK AND POLE		



AUCKLAND TRANSPORT
203 WEST TAMAKI ROAD - GLENDOWIE
MASS ACTION
PEDESTRIAN IMPROVEMENTS

Status Stamp			
FOR CONSULTATION			
Date Stamp			
16/11/2018			
A1 Scale	NTS	A3 Scale	NTS
Drawing No.			Rev.
1A8027.00 (08) C800			A

AERIAL VIEW IS OUTDATED AND IS FOR ILLUSTRATIVE PURPOSES ONLY