


ORIGINAL SIZE A1


200mm DO NOT SCALE - IF IN DOUBT, ASK

0 10 20 30 40 50 60 70 80 90 100 150

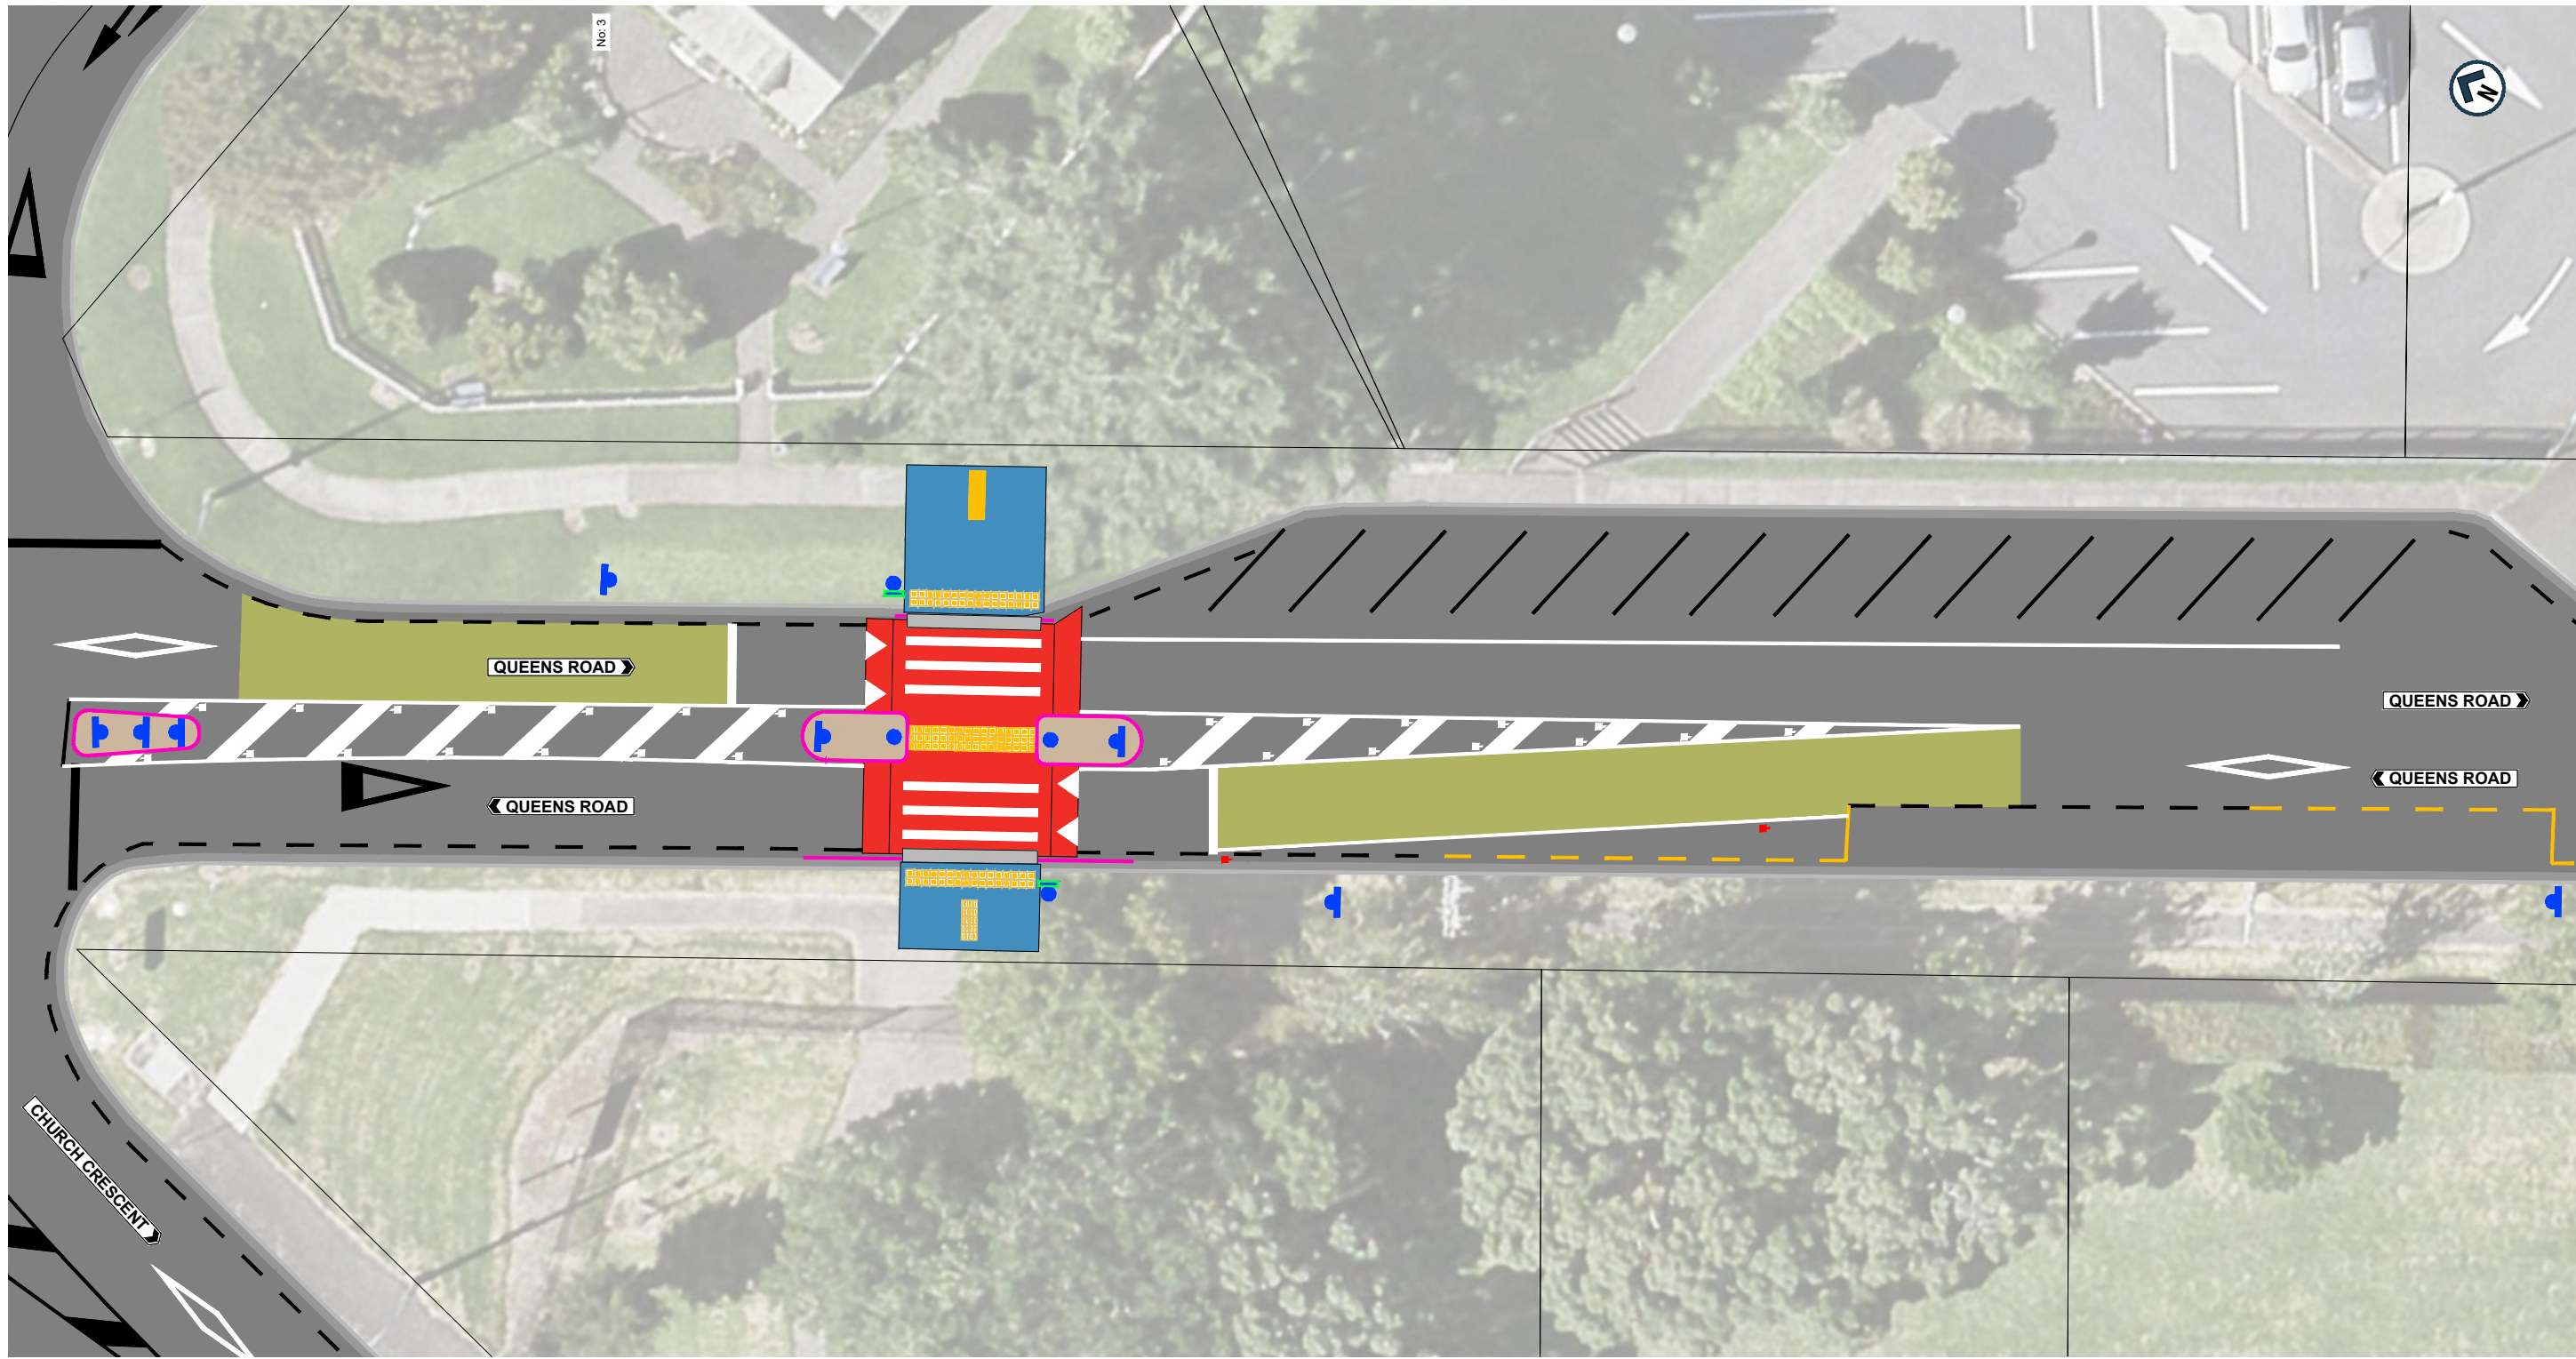

LEGEND

NEW ROADMARKING	NEW FOOTPATH
EXISTING ROAD MARKING	NEW SPEED TABLE
NEW KERBLINE	NEW TRAFFIC ISLAND / CYCLE SEPARATOR
EXISTING BROKEN YELLOW LINES "NSAAT"	EXISTING TRAFFIC ISLAND
NEW / RELOCATED SIGN	NEW HIGH FRICTION SURFACE
NEW BELISHA DISK AND POLE	NEW DIRECTIONAL TACTILE PAVERS
NEW 'STAY PUT' SIGN FOR SCHOOL PATROL	NEW WARNING TACTILE PAVERS
NEW MONO DIRECTIONAL RED RRPMS	
NEW BI-DIRECTIONAL WHITE RRPMS	



AUCKLAND TRANSPORT
3 KINGS ROAD - PANMURE
MASS ACTION
PEDESTRIAN IMPROVEMENTS

Status Stamp: FOR CONSULTATION			
Date Stamp: 16/11/2018			
A1 Scale:	NTS	A3 Scale:	NTS
Drawing No. 1A8027.00 (10) C800			Rev. A

AERIAL VIEW IS OUTDATED AND IS FOR ILLUSTRATIVE PURPOSES ONLY