



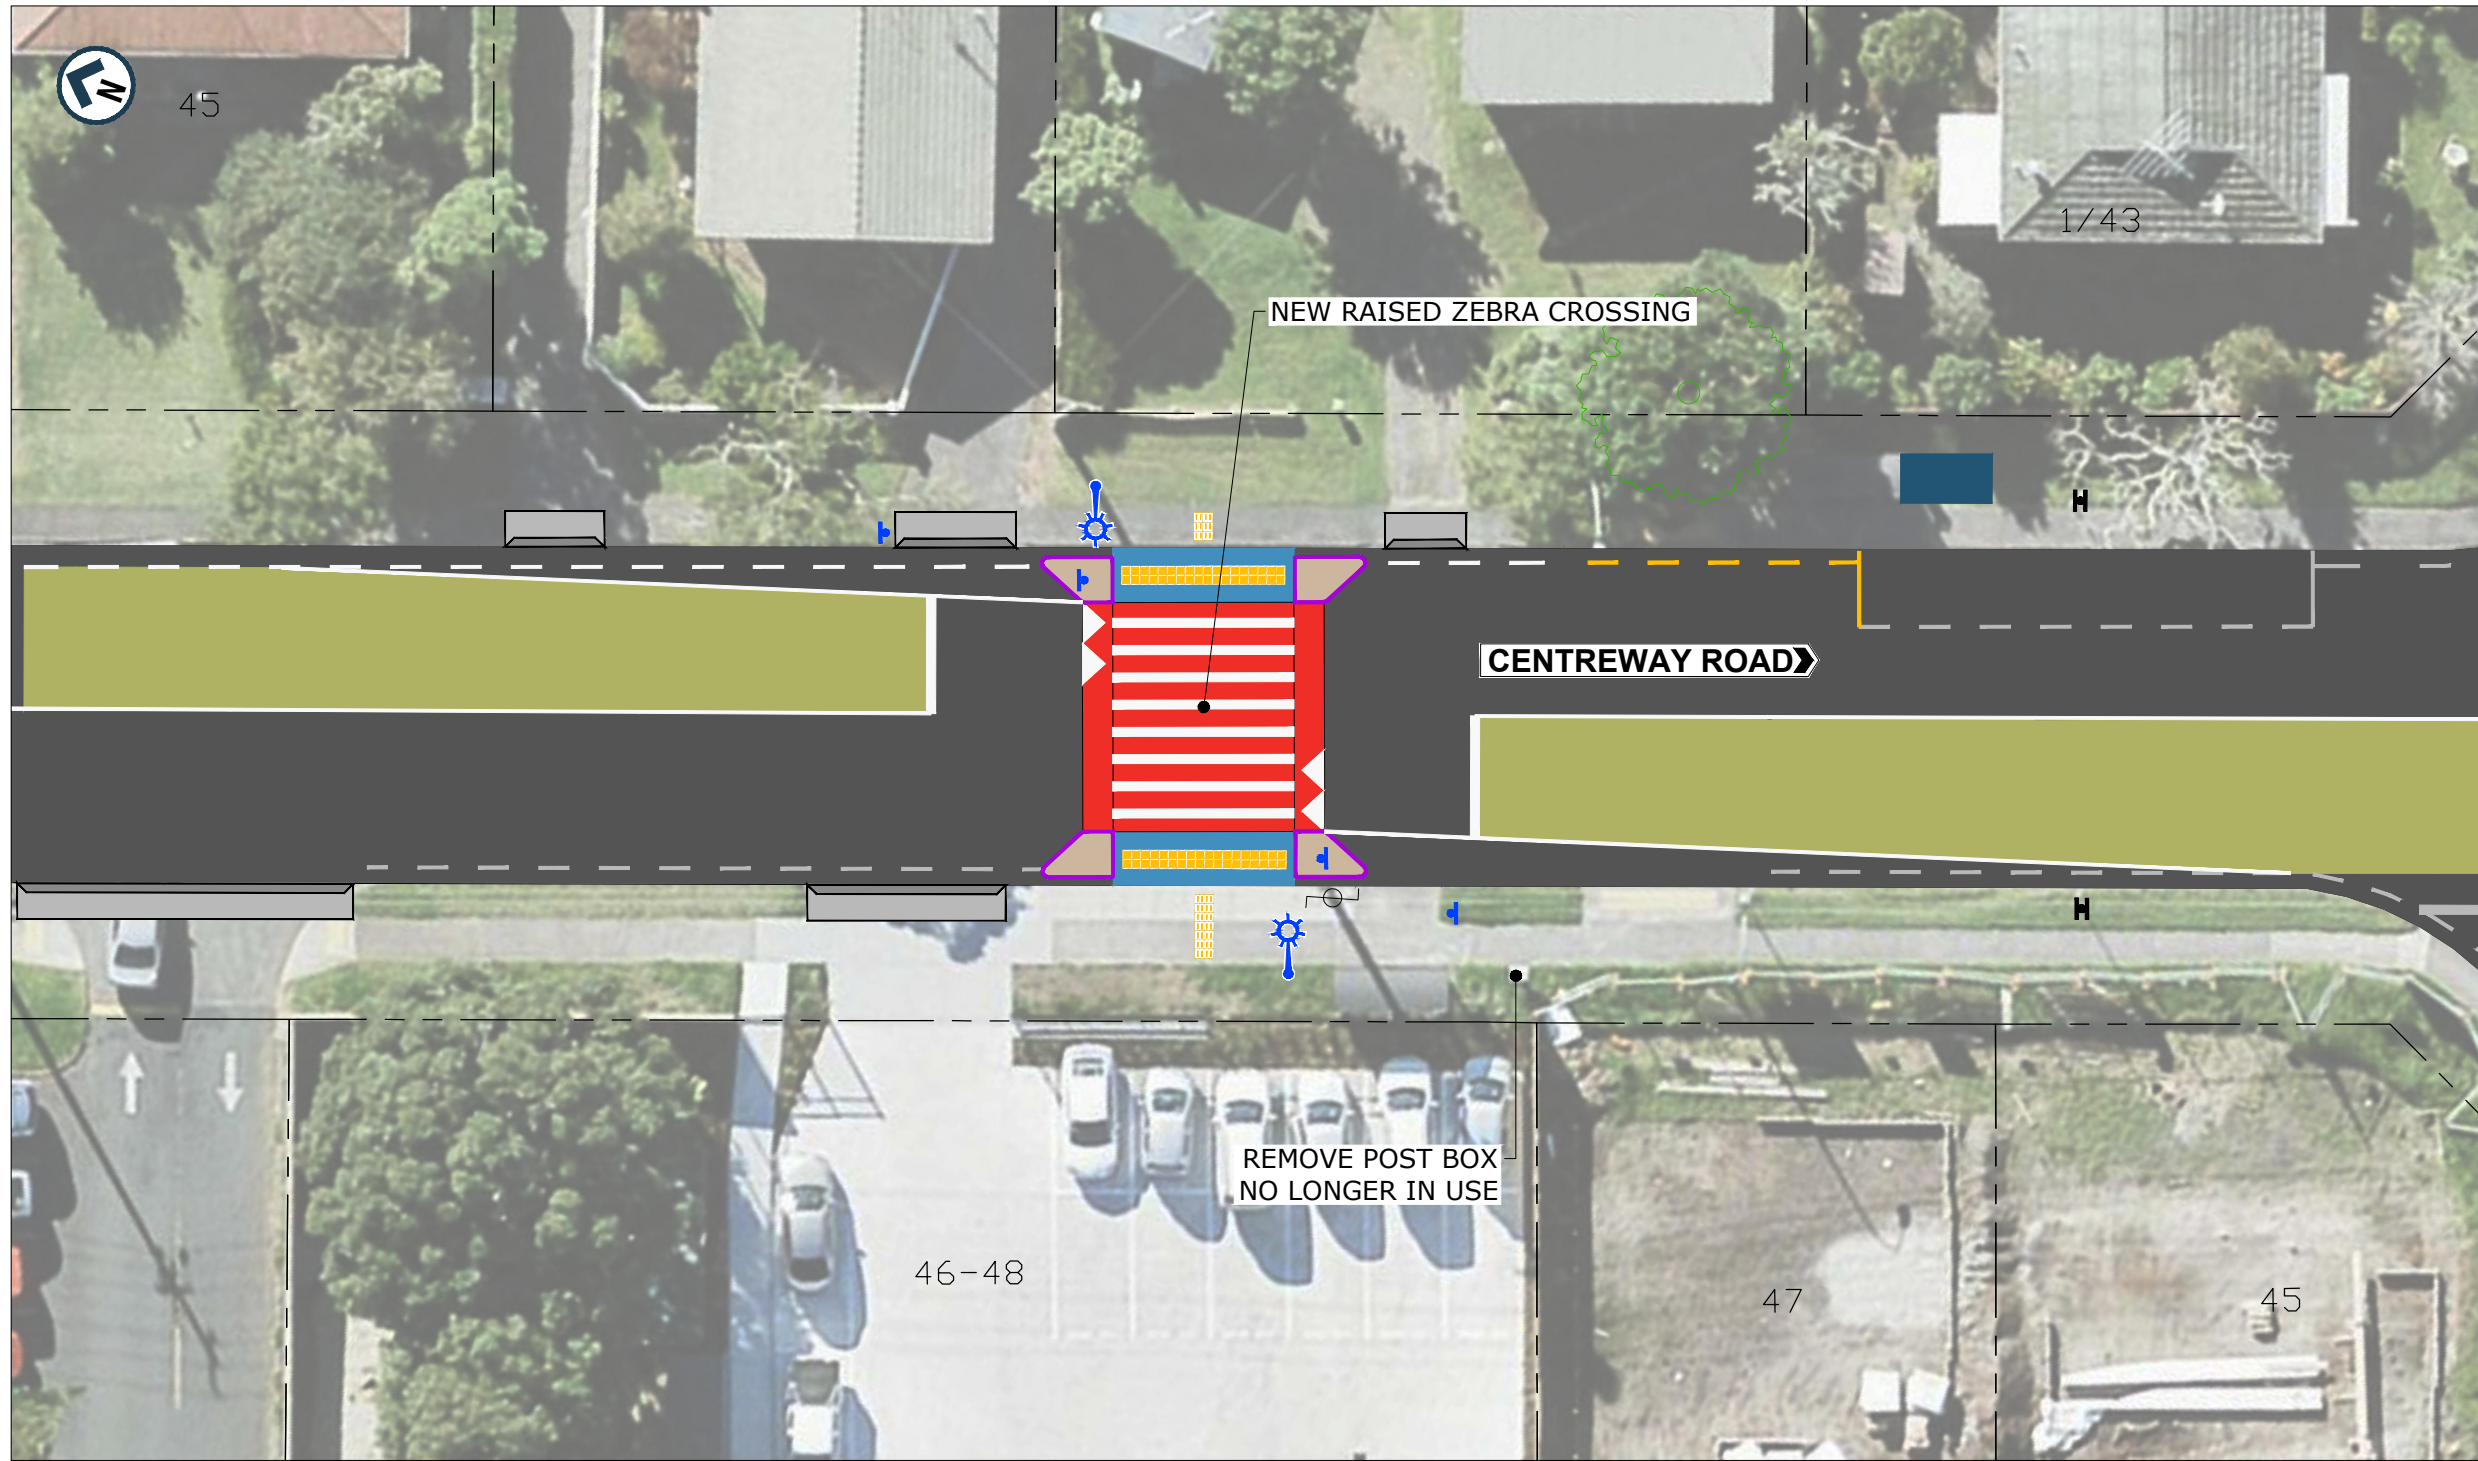

200mm DO NOT SCALE - IF IN DOUBT, ASK

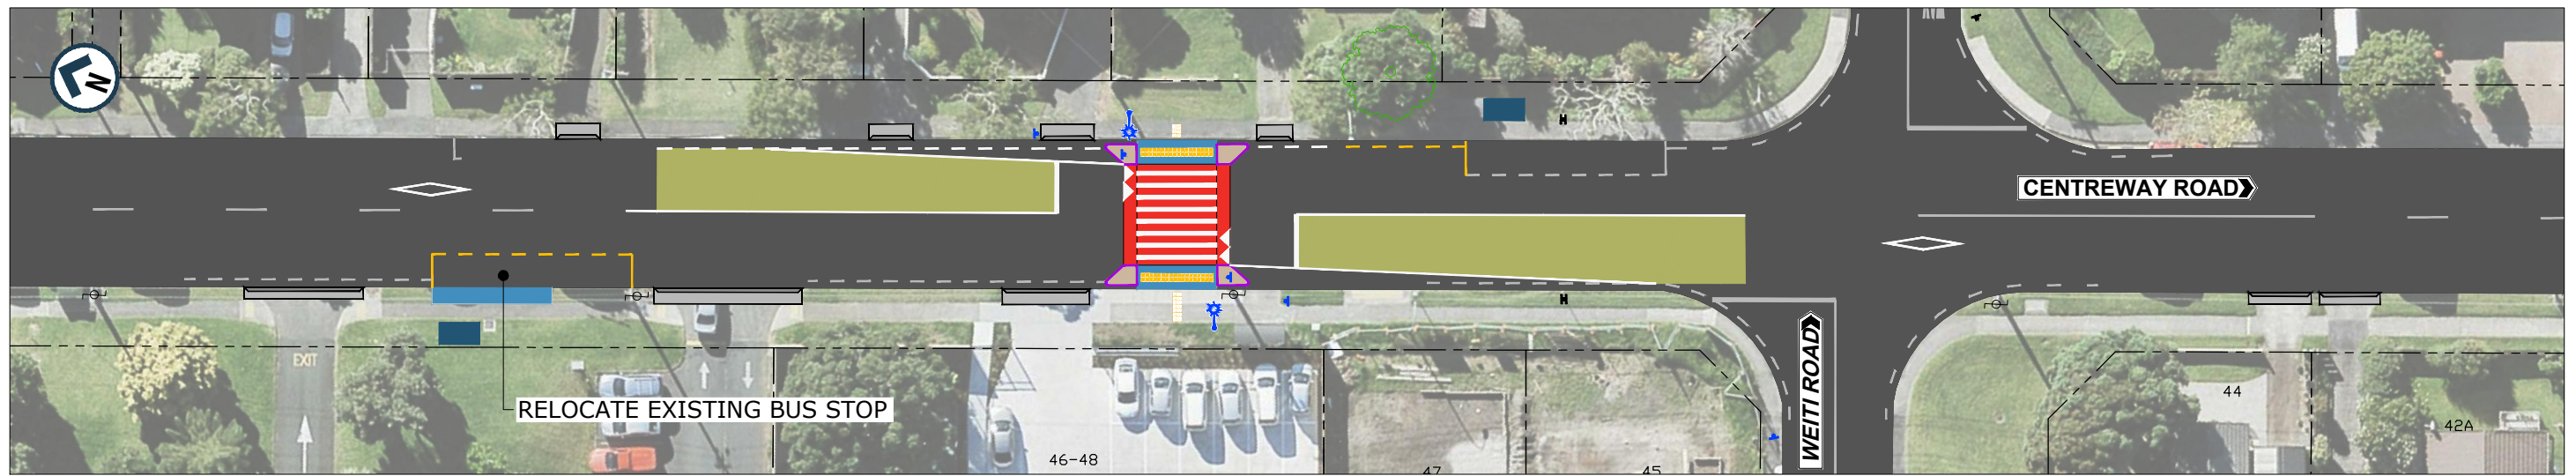

LEGEND

-  NEW WHITE ROADMARKING
-  EXISTING ROADMARKING
-  NEW KERBLINE
-  EXISTING KERBLINE
-  NEW BROKEN YELLOW LINES "NSAAT"
-  NEW / RELOCATED SIGN / BELISHA BEACON
-  EXISTING SIGN
-  NEW FOOTPATH
-  ANTI-SKID
-  BUS SHELTER
-  NEW TRAFFIC ISLAND / SIDE ISLAND
-  NEW SPEED TABLE
-  NEW TACTILE PAVERS
-  NEW DIRECTIONAL TACTILE PAVERS
-  VEHICLE CROSSING
-  STREET LIGHT
-  TREE
-  POWER POLE



AUCKLAND TRANSPORT
 MASS ACTION PEDESTRIAN
 IMPROVEMENTS
 41 CENTREWAY ROAD, STANMORE BAY

FOR CONSULTATION			
28 SEPTEMBER 2018			
A1	NTS	A3	NTS
144272-CS4-200			A