


200mm DO NOT SCALE - IF IN DOUBT, ASK

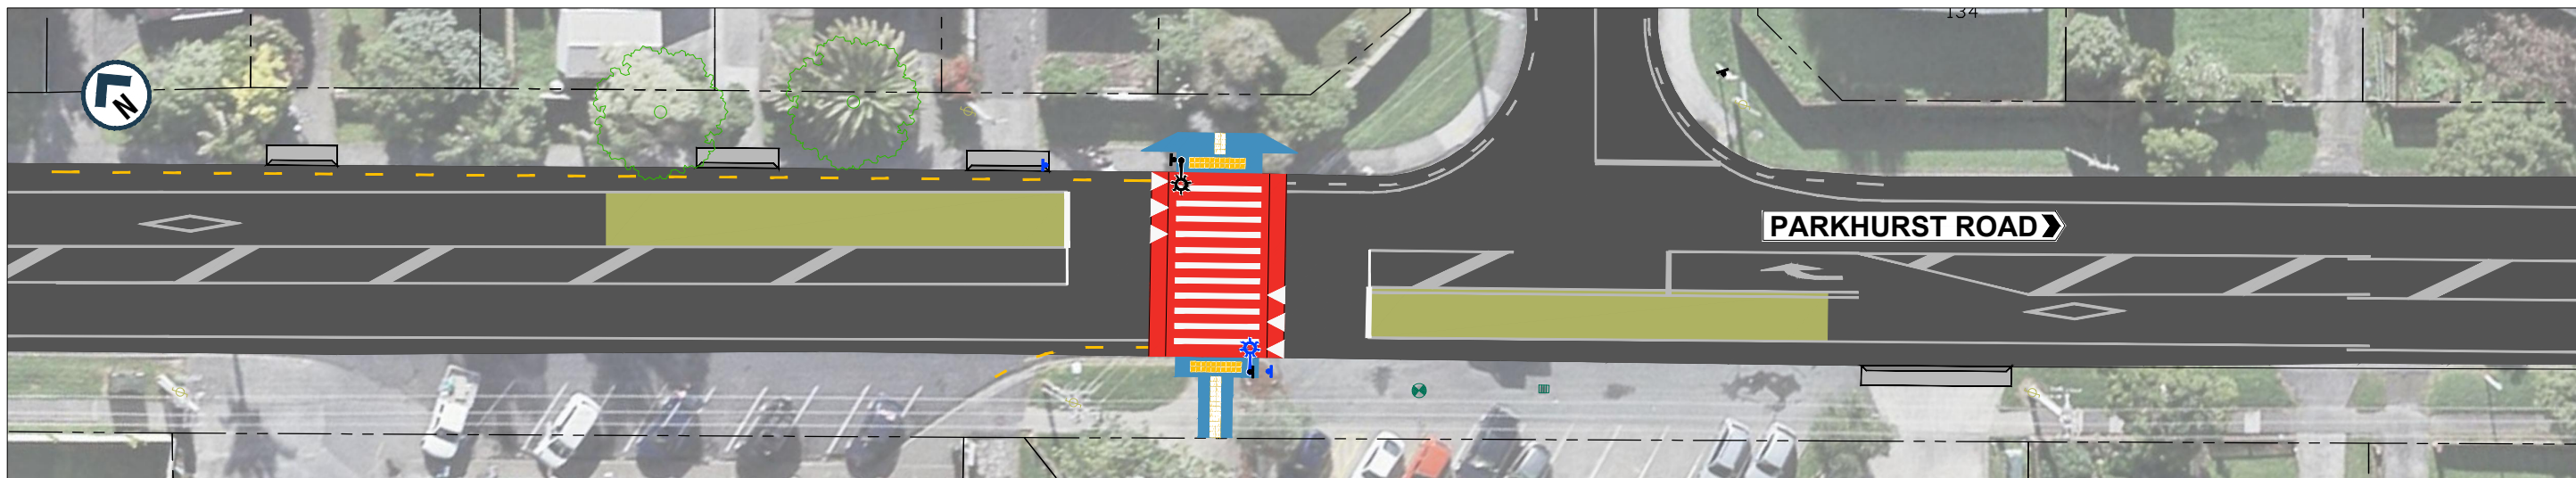

LEGEND

- NEW WHITE ROADMARKING
- EXISTING ROADMARKING
- NEW KERBLINE
- EXISTING KERBLINE
- REPAINT BROKEN YELLOW LINES "NSAAT"
- NEW / RELOCATED SIGN / BELISHA BEACON
- EXISTING SIGN
- NEW FOOTPATH
- ANTI-SKID
- NEW TRAFFIC ISLAND / SIDE ISLAND
- NEW SPEED TABLE
- NEW TACTILE PAVERS
- NEW DIRECTIONAL TACTILE PAVERS
- VEHICLE CROSSING
- STREET LIGHT
- TREE
- MANHOLE
- POWER POLE



AUCKLAND TRANSPORT
 MASS ACTION PEDESTRIAN
 IMPROVEMENTS
 138 PARKHURST ROAD, PARAKAI

FOR CONSULTATION

28 SEPTEMBER 2018

A1	NTS	A3	NTS
----	-----	----	-----

144272-CS4-400

A

ORIGINAL SIZE A1