

NOTES:

1. NOT ALL ROAD MARKINGS AND SIGNS ARE SHOWN.
2. PLACEMENT OF HUMPS AND TABLES TO BE CONFIRMED AT SCHEME STAGE.
3. DRAINAGE/VEHICLE TRACKING, STREETLIGHT AND REQUIREMENT FOR BROKEN YELLOW LINES TO BE CONFIRMED AT SCHEME STAGE.

CONCEPT DESIGN

No	Revision	Note: * indicates signatures on original issue of drawing or last revision of drawing	Drawn	Checked	Approved	Date
B		SECOND ISSUE: UPDATED AS PER AT AMEDEMMENTS	SK	DY	SC	03/19
A		FIRST ISSUE	SK	DY	SC	02/19

FOR:




An Auckland Council Organisation

BY:



TRAFFIC ENGINEERING SOLUTIONS LIMITED

Traffic Engineering Solutions Limited
 PO Box 7237, Wellesley Street, Auckland 1036
 P: 0800 837 583, E: info@tes.net.nz

DRAFT

Drawn	S.KIM	Designed	S.CLEAVER
Drafting Check	D.YU	Design Check	S.CLEAVER
Approved			
Date	18/03/2019		
Scale	NTS		


Client **AUCKLAND TRANSPORT**

Project **MANUREWA SPEED MANAGEMENT CONCEPT DESIGN PLAN OVERVIEW MAP**

Original Size **A3** Project No: **T18115** Drawing No: **000** Rev: **B**

LEGEND:

	EXISTING SPEED HUMP / TABLE		EXISTING ROAD MARKING
	NEW SPEED HUMP / TABLE		NEW ROAD MARKING
	NEW THRESHOLD TREATMENT		REMOVE ROAD MARKING
	EXISTING KERB		REMOVE KERB
	NEW KERB		

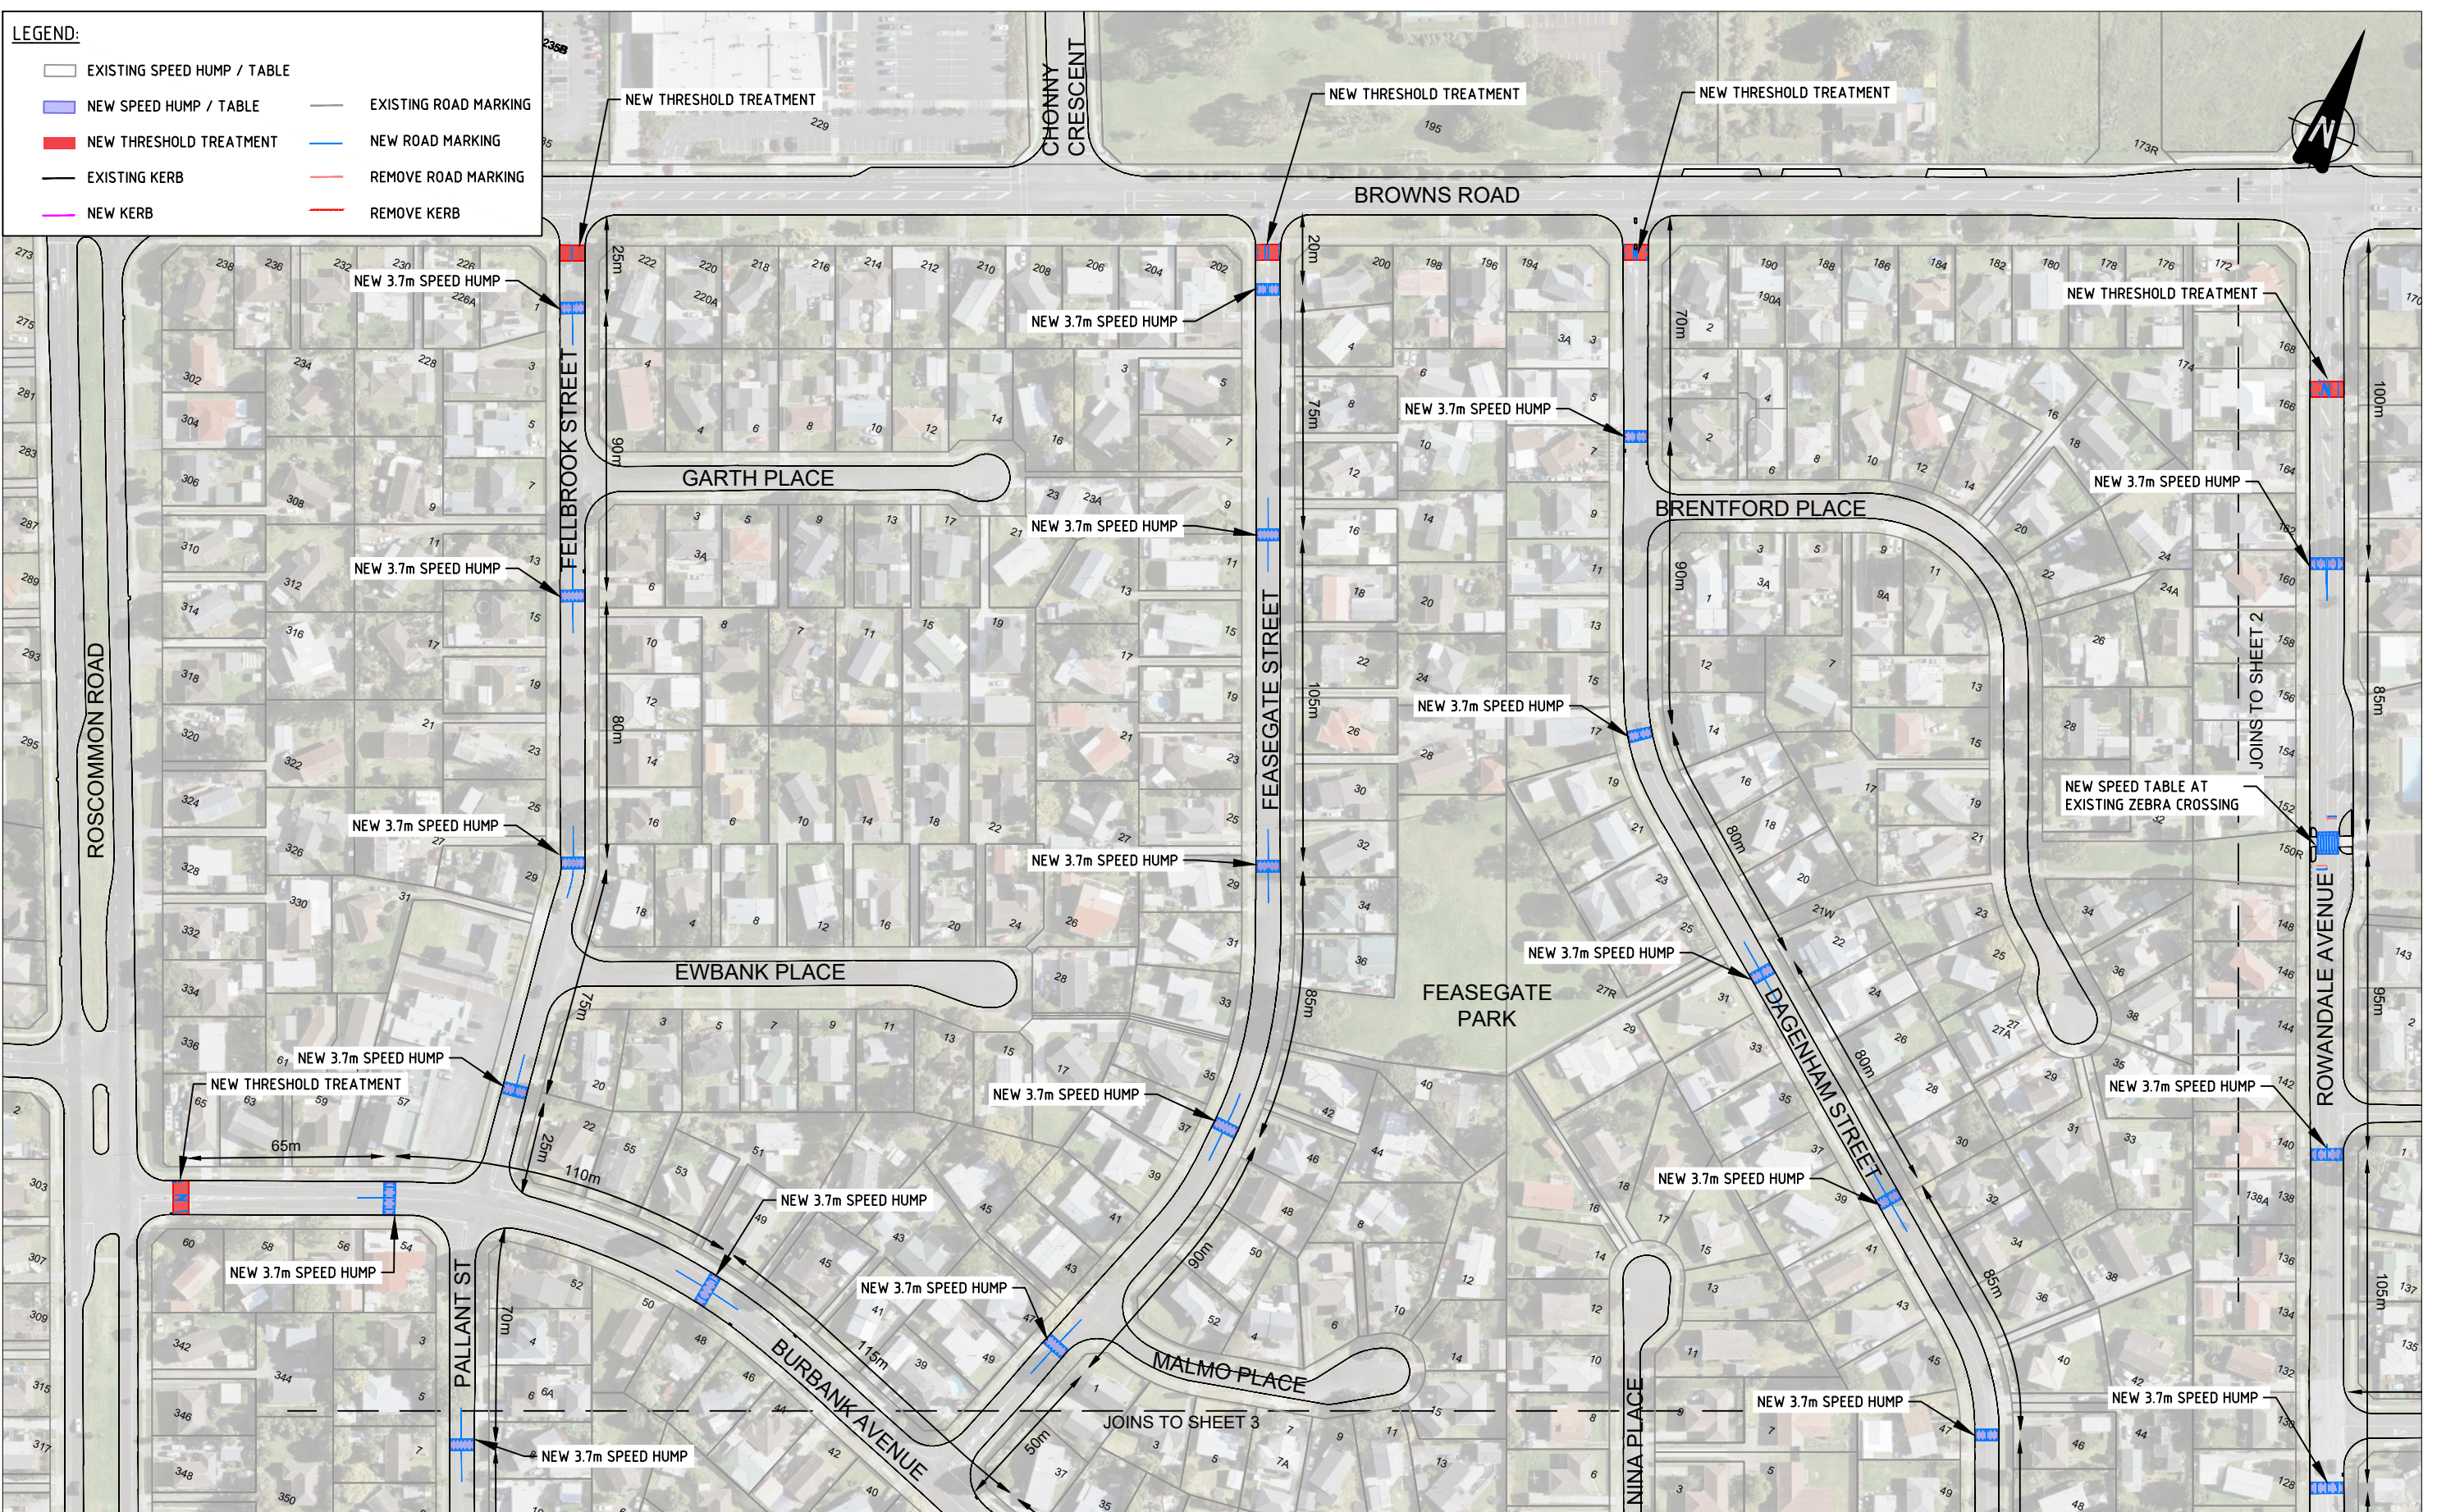

CONCEPT DESIGN

B	SECOND ISSUE: UPDATED AS PER AT AMENDEMENTS	SK	DY	SC	03/19	
A	FIRST ISSUE	SK	DY	SC	02/19	
No	Revision	Note: * indicates signatures on original issue of drawing or last revision of drawing	Drawn	Checked	Approved	Date

FOR:

An Auckland Council Organisation

BY:

TRAFFIC ENGINEERING SOLUTIONS LIMITED


Traffic Engineering Solutions Limited
 PO Box 7237, Wellesley Street, Auckland 1036
 P: 0800 837 583, E: info@tes.net.nz



Drawn	S.KIM	Designed	S.CLEAVER
Drafting Check	D.YU	Design Check	S.CLEAVER
Approved			
Date	18/03/2019		
Scale	1:2000 @ A3 SIZE		

Client **AUCKLAND TRANSPORT**
 Project **MANUREWA SPEED MANAGEMENT**
CONCEPT DESIGN PLAN
SHEET 1 OF 10

Original Size **A3** Project No: **T18115** Drawing No: **001** Rev: **B**

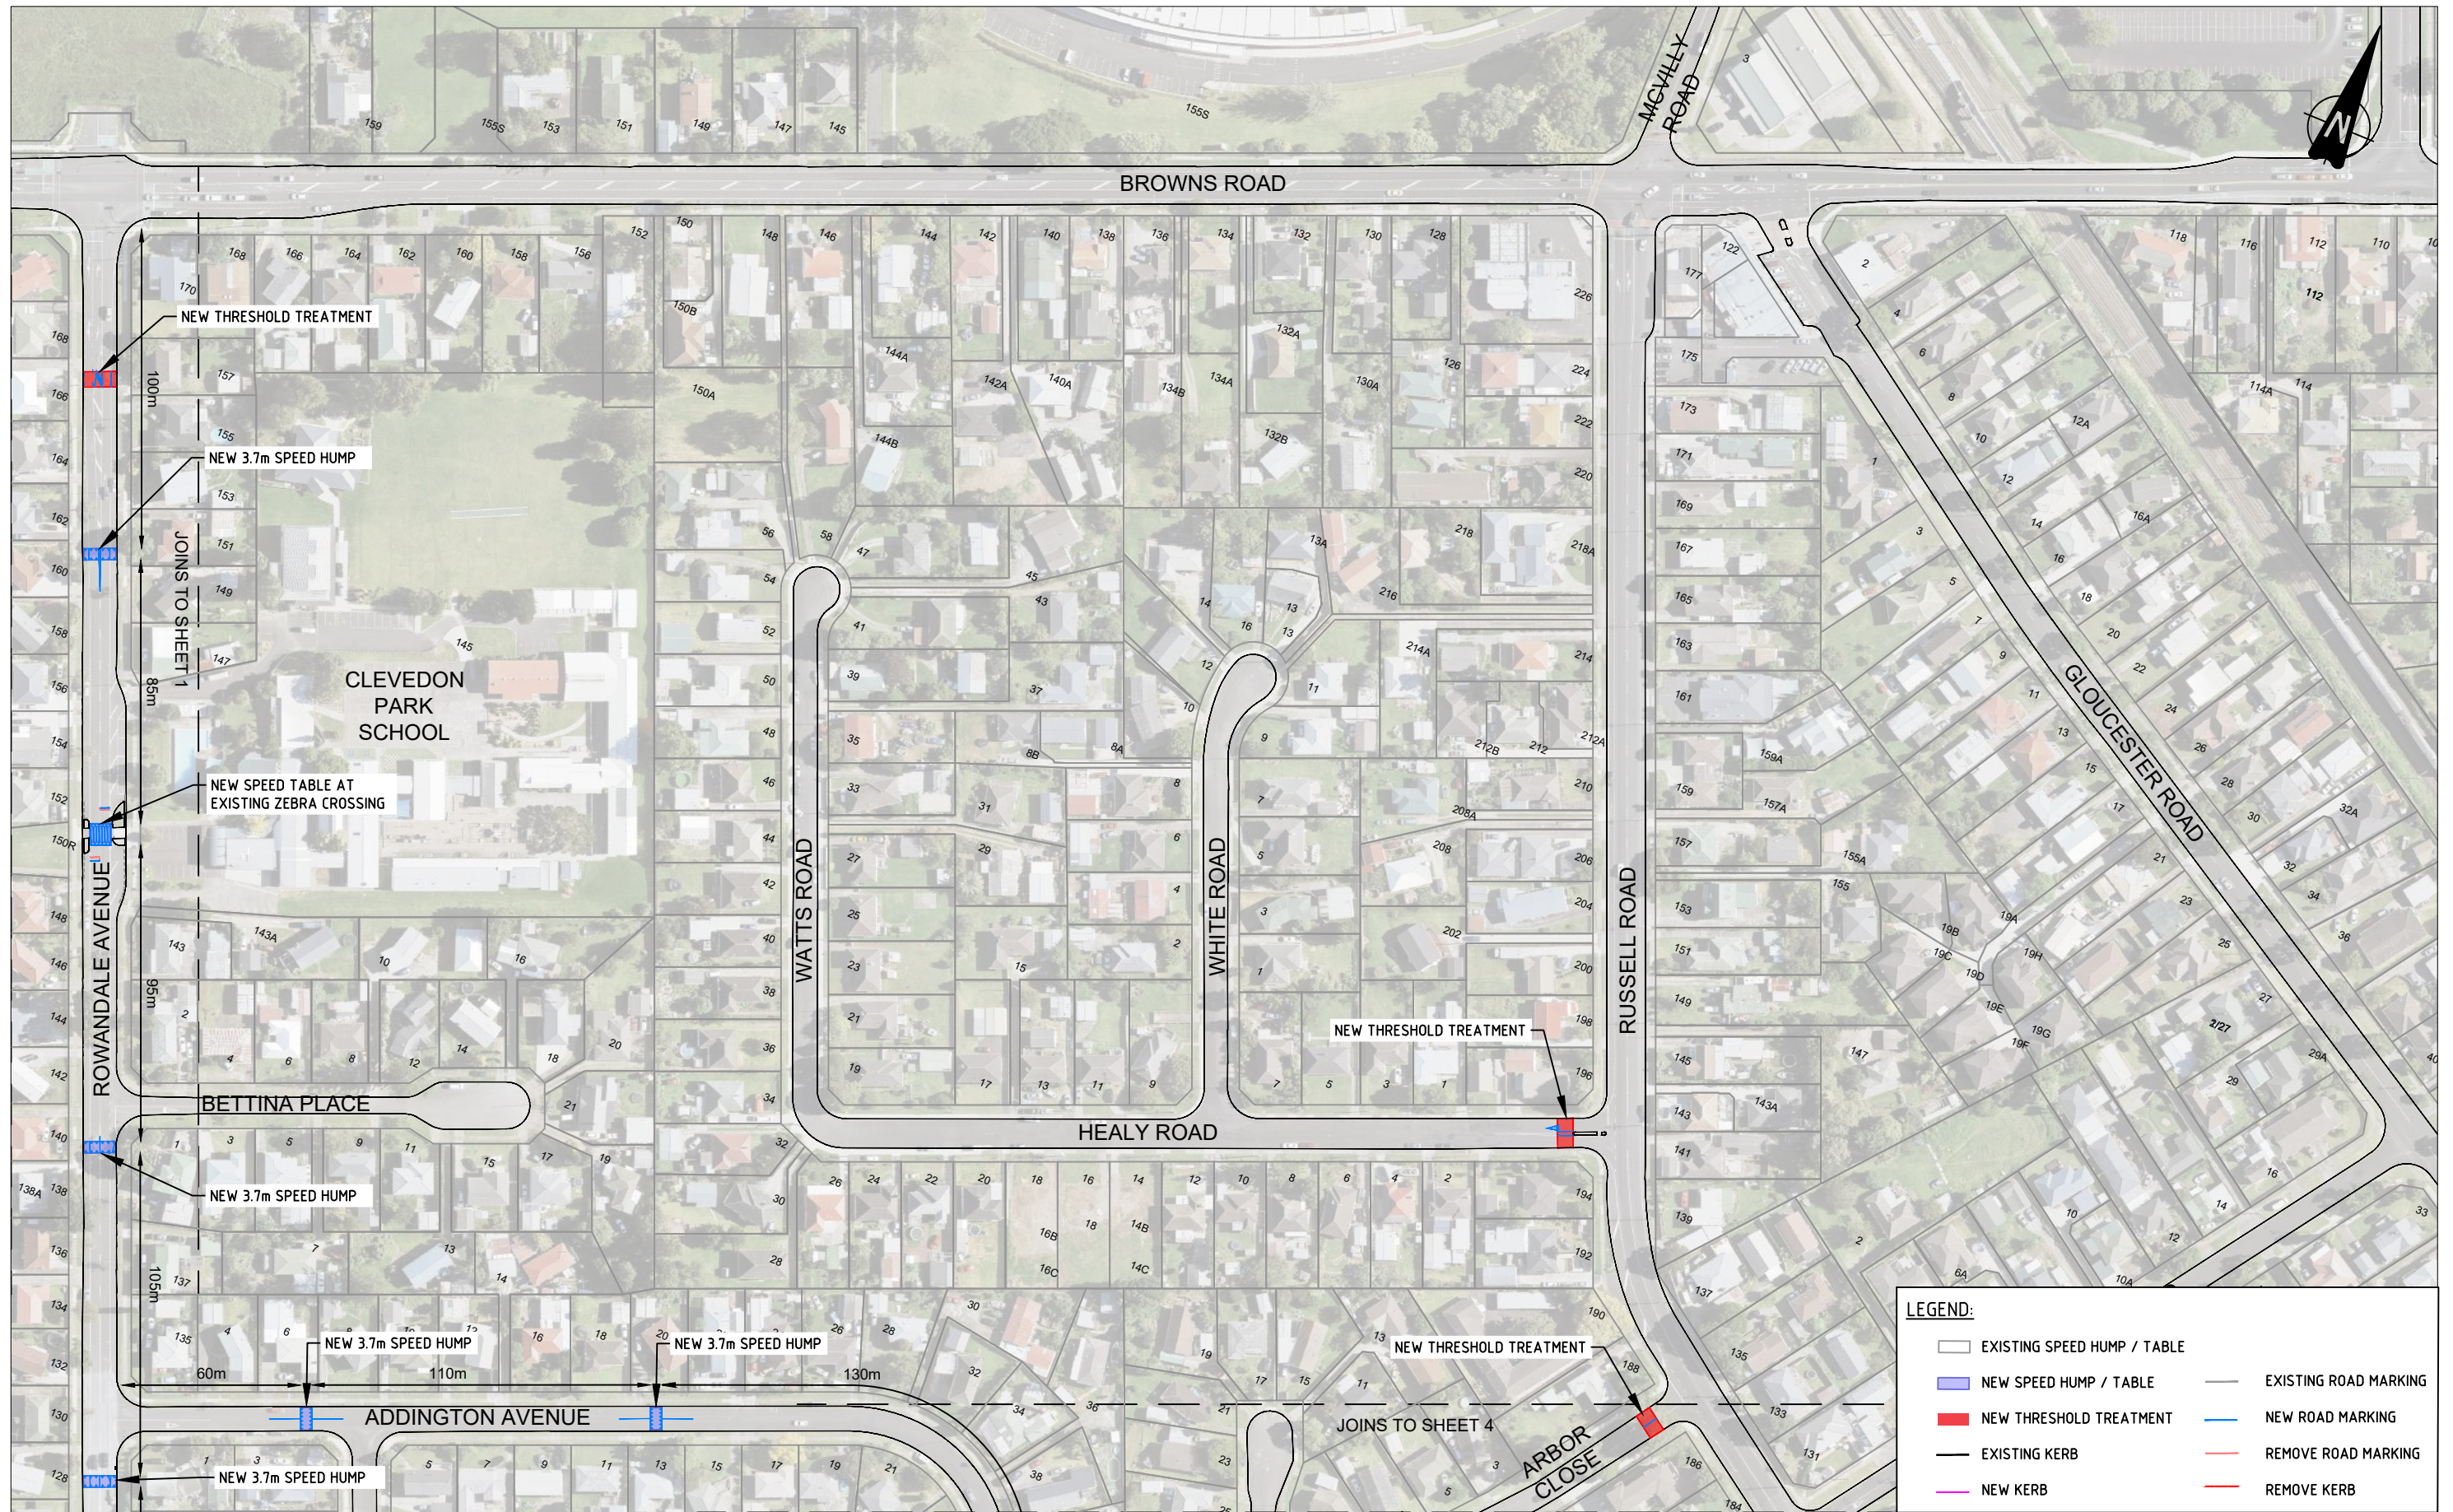

CONCEPT DESIGN

B	SECOND ISSUE: UPDATED AS PER AT AMENDEMENTS	SK	DY	SC	03/19	
A	FIRST ISSUE	SK	DY	SC	02/19	
No	Revision	Note: * indicates signatures on original issue of drawing or last revision of drawing	Drawn	Checked	Approved	Date

FOR:




An Auckland Council Organisation

BY:



TRAFFIC ENGINEERING SOLUTIONS LIMITED
 Traffic Engineering Solutions Limited
 PO Box 7237, Wellesley Street, Auckland 1036
 P: 0800 837 583, E: info@tes.net.nz



Drawn	S.KIM	Designed	S.CLEAVER
Drafting Check	D.YU	Design Check	S.CLEAVER
Approved			
Date	18/03/2019		
Scale	1:2000 @ A3 SIZE		

Client **AUCKLAND TRANSPORT**
 Project **MANUREWA SPEED MANAGEMENT**
CONCEPT DESIGN PLAN
SHEET 2 OF 10

Original Size **A3** Project No: **T18115** Drawing No: **002** Rev: **B**



LEGEND:

	EXISTING SPEED HUMP / TABLE		EXISTING ROAD MARKING
	NEW SPEED HUMP / TABLE		NEW ROAD MARKING
	NEW THRESHOLD TREATMENT		REMOVE ROAD MARKING
	EXISTING KERB		REMOVE KERB
	NEW KERB		

CONCEPT DESIGN

B	SECOND ISSUE: UPDATED AS PER AT AMENDEMENTS	SK	DY	SC	03/19	
A	FIRST ISSUE	SK	DY	SC	02/19	
No	Revision	Note: * indicates signatures on original issue of drawing or last revision of drawing	Drawn	Checked	Approved	Date

FOR:

An Auckland Council Organisation

BY:

TRAFFIC ENGINEERING SOLUTIONS LIMITED


Traffic Engineering Solutions Limited
 PO Box 7237, Wellesley Street, Auckland 1036
 P: 0800 837 583, E: info@tes.net.nz



Drawn	S.KIM	Designed	S.CLEAVER
Drafting Check	D.YU	Design Check	S.CLEAVER
Approved			
Date	18/03/2019		
Scale	1:2000 @ A3 SIZE		

Client **AUCKLAND TRANSPORT**
 Project **MANUREWA SPEED MANAGEMENT**
CONCEPT DESIGN PLAN
SHEET 3 OF 10

Original Size **A3** Project No: **T18115** Drawing No: **003** Rev: **B**

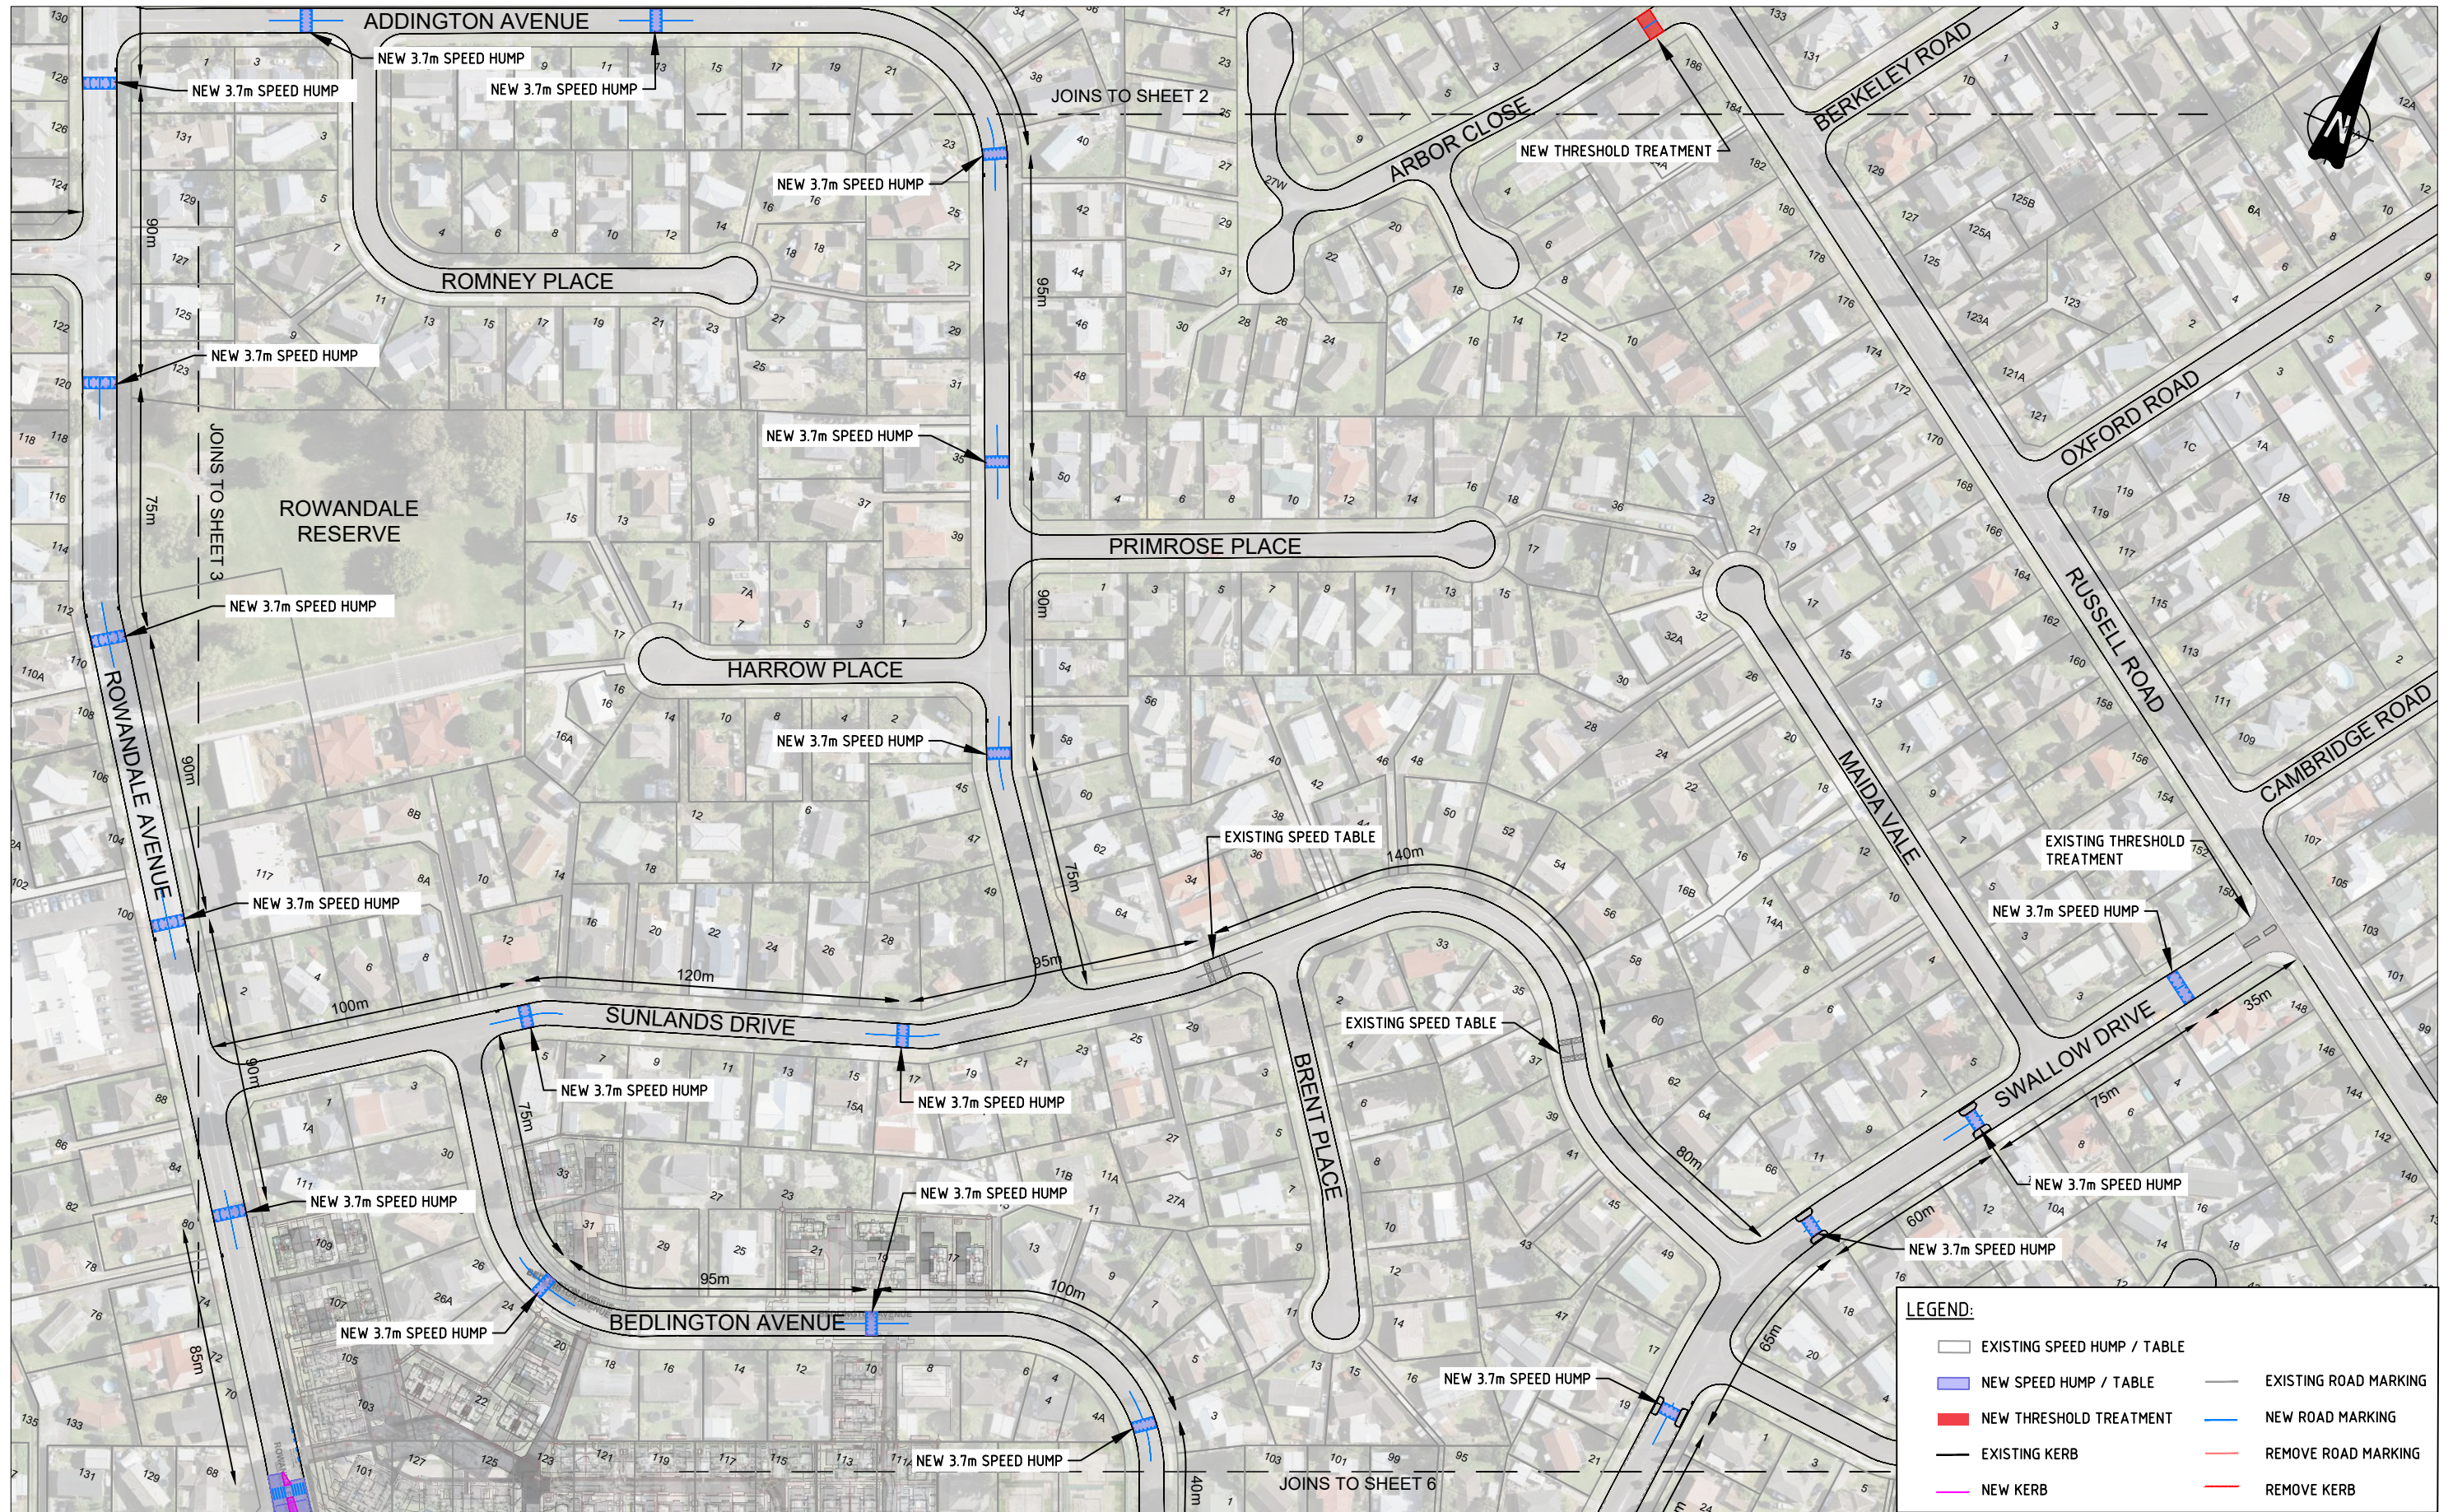

LEGEND:

	EXISTING SPEED HUMP / TABLE		EXISTING ROAD MARKING
	NEW SPEED HUMP / TABLE		NEW ROAD MARKING
	NEW THRESHOLD TREATMENT		REMOVE ROAD MARKING
	EXISTING KERB		REMOVE KERB
	NEW KERB		

CONCEPT DESIGN

No	Revision	Note: * indicates signatures on original issue of drawing or last revision of drawing	Drawn	Checked	Approved	Date
B	SECOND ISSUE: UPDATED AS PER AT AMENDEMENTS		SK	DY	SC	03/19
A	FIRST ISSUE		SK	DY	SC	02/19

FOR:




An Auckland Council Organisation

BY:



TRAFFIC ENGINEERING SOLUTIONS LIMITED


Traffic Engineering Solutions Limited
 PO Box 7237, Wellesley Street, Auckland 1036
 P: 0800 837 583, E: info@tes.net.nz



Drawn	S.KIM	Designed	S.CLEAVER
Drafting Check	D.YU	Design Check	S.CLEAVER
Approved			
Date	18/03/2019		
Scale	1:2000 @ A3 SIZE		

Client **AUCKLAND TRANSPORT**
 Project **MANUREWA SPEED MANAGEMENT**
CONCEPT DESIGN PLAN
SHEET 4 OF 10

Original Size **A3** Project No: **T18115** Drawing No: **004** Rev: **B**

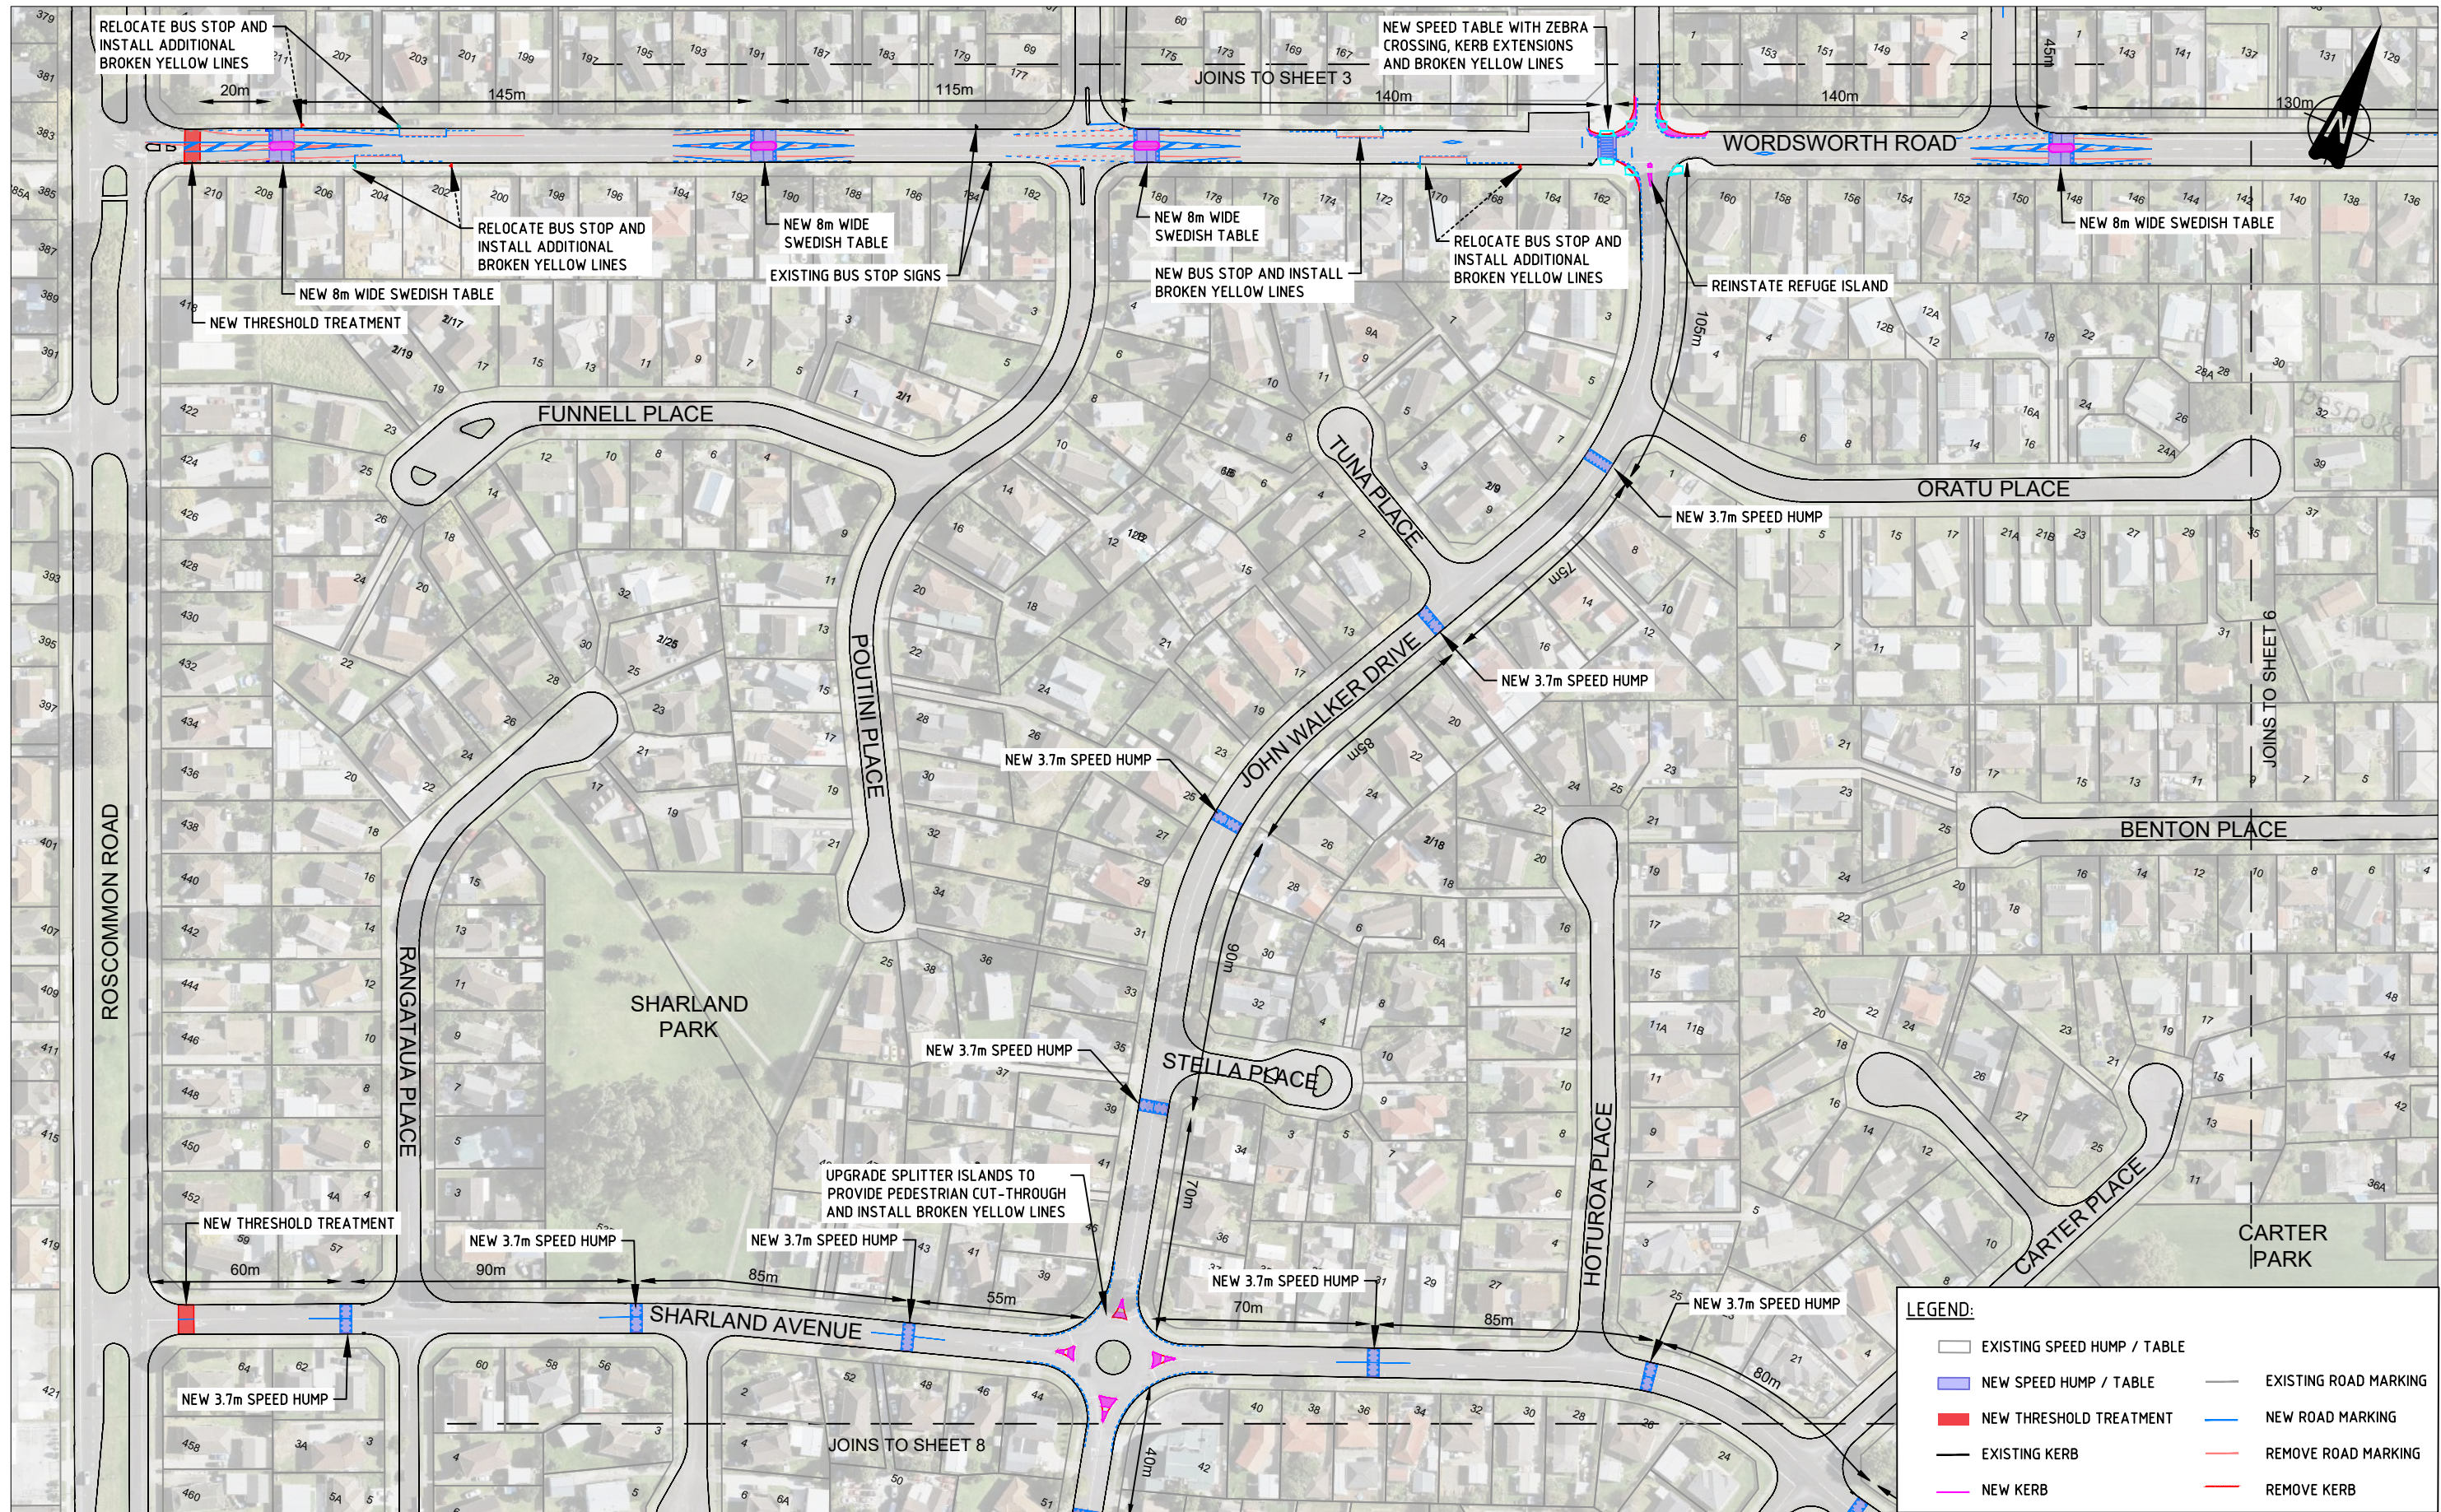

CONCEPT DESIGN

B	SECOND ISSUE: UPDATED AS PER AT AMENDEMENTS	SK	DY	SC	03/19	
A	FIRST ISSUE	SK	DY	SC	02/19	
No	Revision	Note: * indicates signatures on original issue of drawing or last revision of drawing	Drawn	Checked	Approved	Date

FOR:





An Auckland Council Organisation

BY:




TRAFFIC ENGINEERING SOLUTIONS LIMITED
 Traffic Engineering Solutions Limited
 PO Box 7237, Wellesley Street, Auckland 1036
 P: 0800 837 583, E: info@tes.net.nz

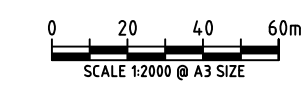

Drawn	S.KIM	Designed	S.CLEAVER
Drafting Check	D.YU	Design Check	S.CLEAVER
Approved			
Date	18/03/2019		
Scale	1:2000 @ A3 SIZE		

Client **AUCKLAND TRANSPORT**
 Project **MANUREWA SPEED MANAGEMENT**
CONCEPT DESIGN PLAN
SHEET 5 OF 10

Original Size **A3** Project No: **T18115** Drawing No: **005** Rev: **B**

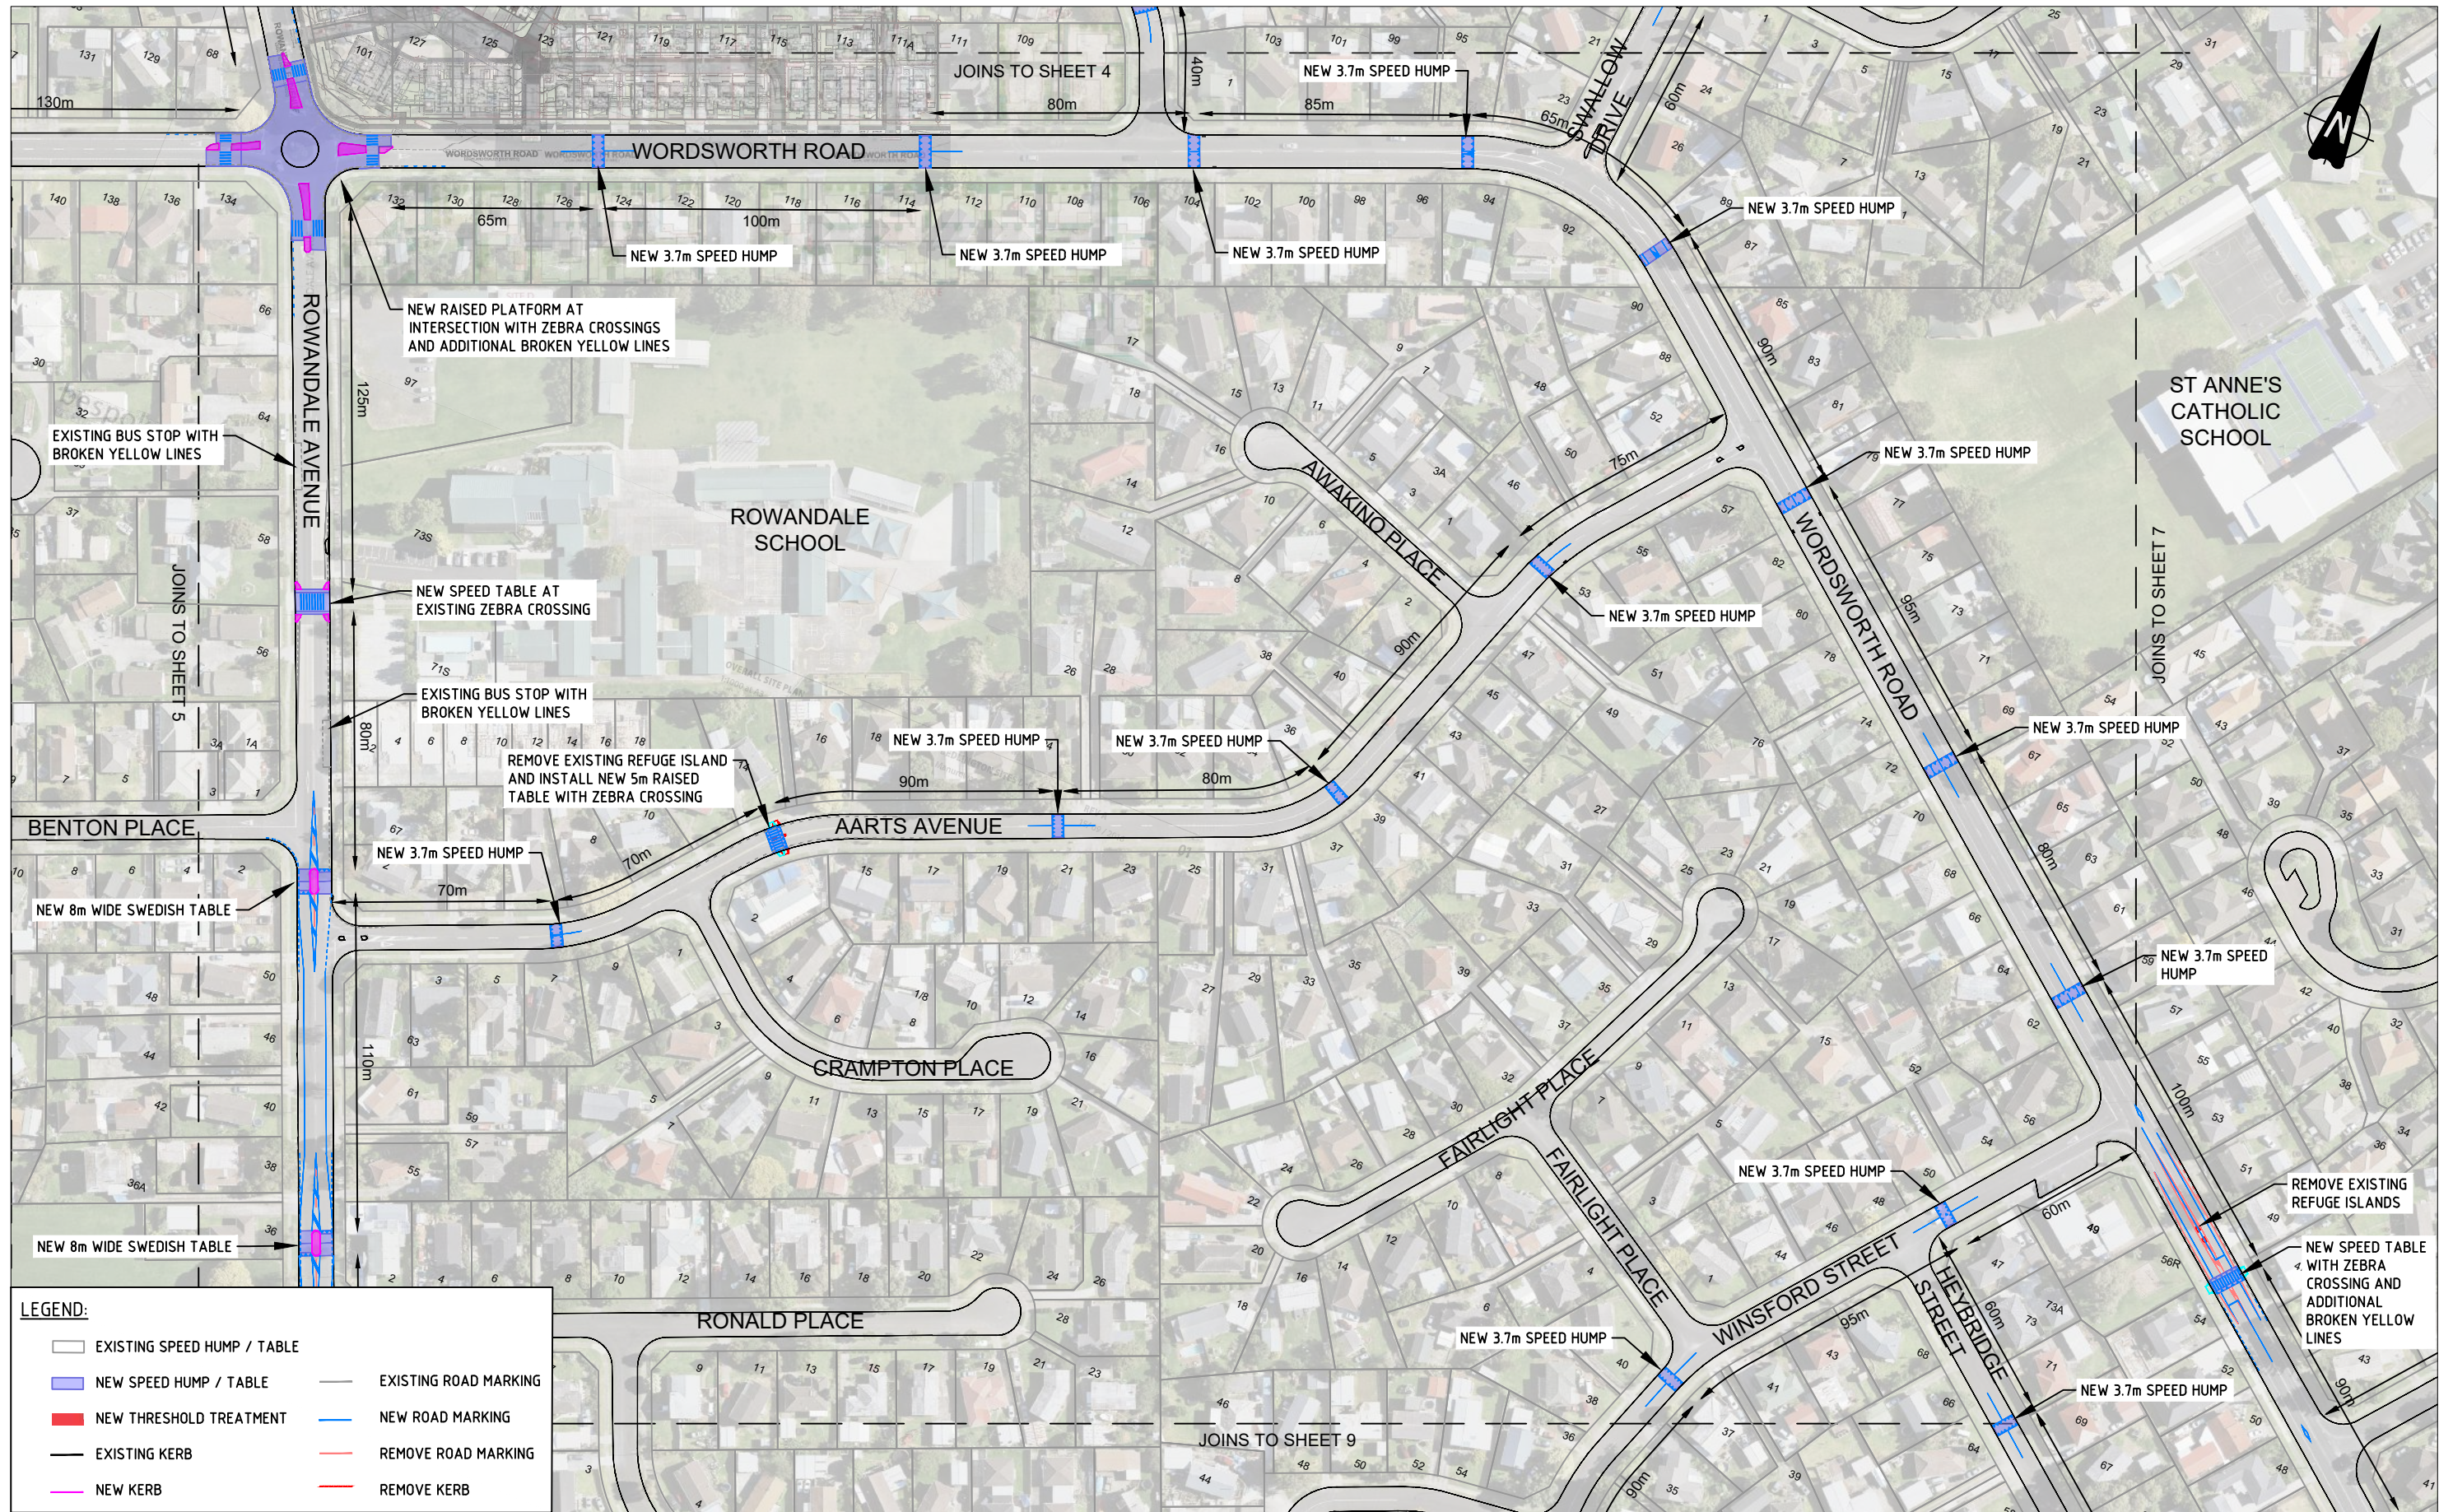

CONCEPT DESIGN

No	Revision	Note: * indicates signatures on original issue of drawing or last revision of drawing	Drawn	Checked	Approved	Date
B	SECOND ISSUE: UPDATED AS PER AT AMENDEMENTS		SK	DY	SC	03/19
A	FIRST ISSUE		SK	DY	SC	02/19

FOR:




An Auckland Council Organisation

BY:



TRAFFIC ENGINEERING SOLUTIONS LIMITED
 Traffic Engineering Solutions Limited
 PO Box 7237, Wellesley Street, Auckland 1036
 P: 0800 837 583, E: info@tes.net.nz



Drawn	S.KIM	Designed	S.CLEAVER
Drafting Check	D.YU	Design Check	S.CLEAVER
Approved			
Date	18/03/2019		
Scale	1:2000 @ A3 SIZE		

Client **AUCKLAND TRANSPORT**
 Project **MANUREWA SPEED MANAGEMENT**
CONCEPT DESIGN PLAN
SHEET 6 OF 10

Original Size **A3** Project No: **T18115** Drawing No: **006** Rev: **B**




CONCEPT DESIGN

No	Revision	Note: * indicates signatures on original issue of drawing or last revision of drawing	Drawn	Checked	Approved	Date
B	SECOND ISSUE: UPDATED AS PER AT AMENDEMENTS		SK	DY	SC	03/19
A	FIRST ISSUE		SK	DY	SC	02/19



BY: **TRAFFIC ENGINEERING SOLUTIONS LIMITED**

Traffic Engineering Solutions Limited
 PO Box 7237, Wellesley Street, Auckland 1036
 P: 0800 837 583, E: info@tes.net.nz

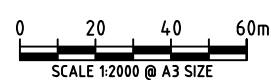

Drawn	S.KIM	Designed	S.CLEAVER
Drafting Check	D.YU	Design Check	S.CLEAVER
Approved			
Date	18/03/2019		
Scale	1:2000 @ A3 SIZE		

Client **AUCKLAND TRANSPORT**
 Project **MANUREWA SPEED MANAGEMENT**
CONCEPT DESIGN PLAN
SHEET 7 OF 10

Original Size **A3** Project No: **T18115** Drawing No: **007** Rev: **B**



CONCEPT DESIGN

No	Revision	Note: * indicates signatures on original issue of drawing or last revision of drawing	Drawn	Checked	Approved	Date
B	SECOND ISSUE: UPDATED AS PER AT AMENDEMENTS		SK	DY	SC	03/19
A	FIRST ISSUE		SK	DY	SC	02/19

FOR:




An Auckland Council Organisation

BY:



TRAFFIC ENGINEERING SOLUTIONS LIMITED


Traffic Engineering Solutions Limited
 PO Box 7237, Wellesley Street, Auckland 1036
 P: 0800 837 583, E: info@tes.net.nz



Drawn	S.KIM	Designed	S.CLEAVER
Drafting Check	D.YU	Design Check	S.CLEAVER
Approved			
Date	18/03/2019		
Scale	1:2000 @ A3 SIZE		

Client **AUCKLAND TRANSPORT**
 Project **MANUREWA SPEED MANAGEMENT**
CONCEPT DESIGN PLAN
SHEET 8 OF 10

Original Size **A3** Project No: **T18115** Drawing No: **008** Rev: **B**

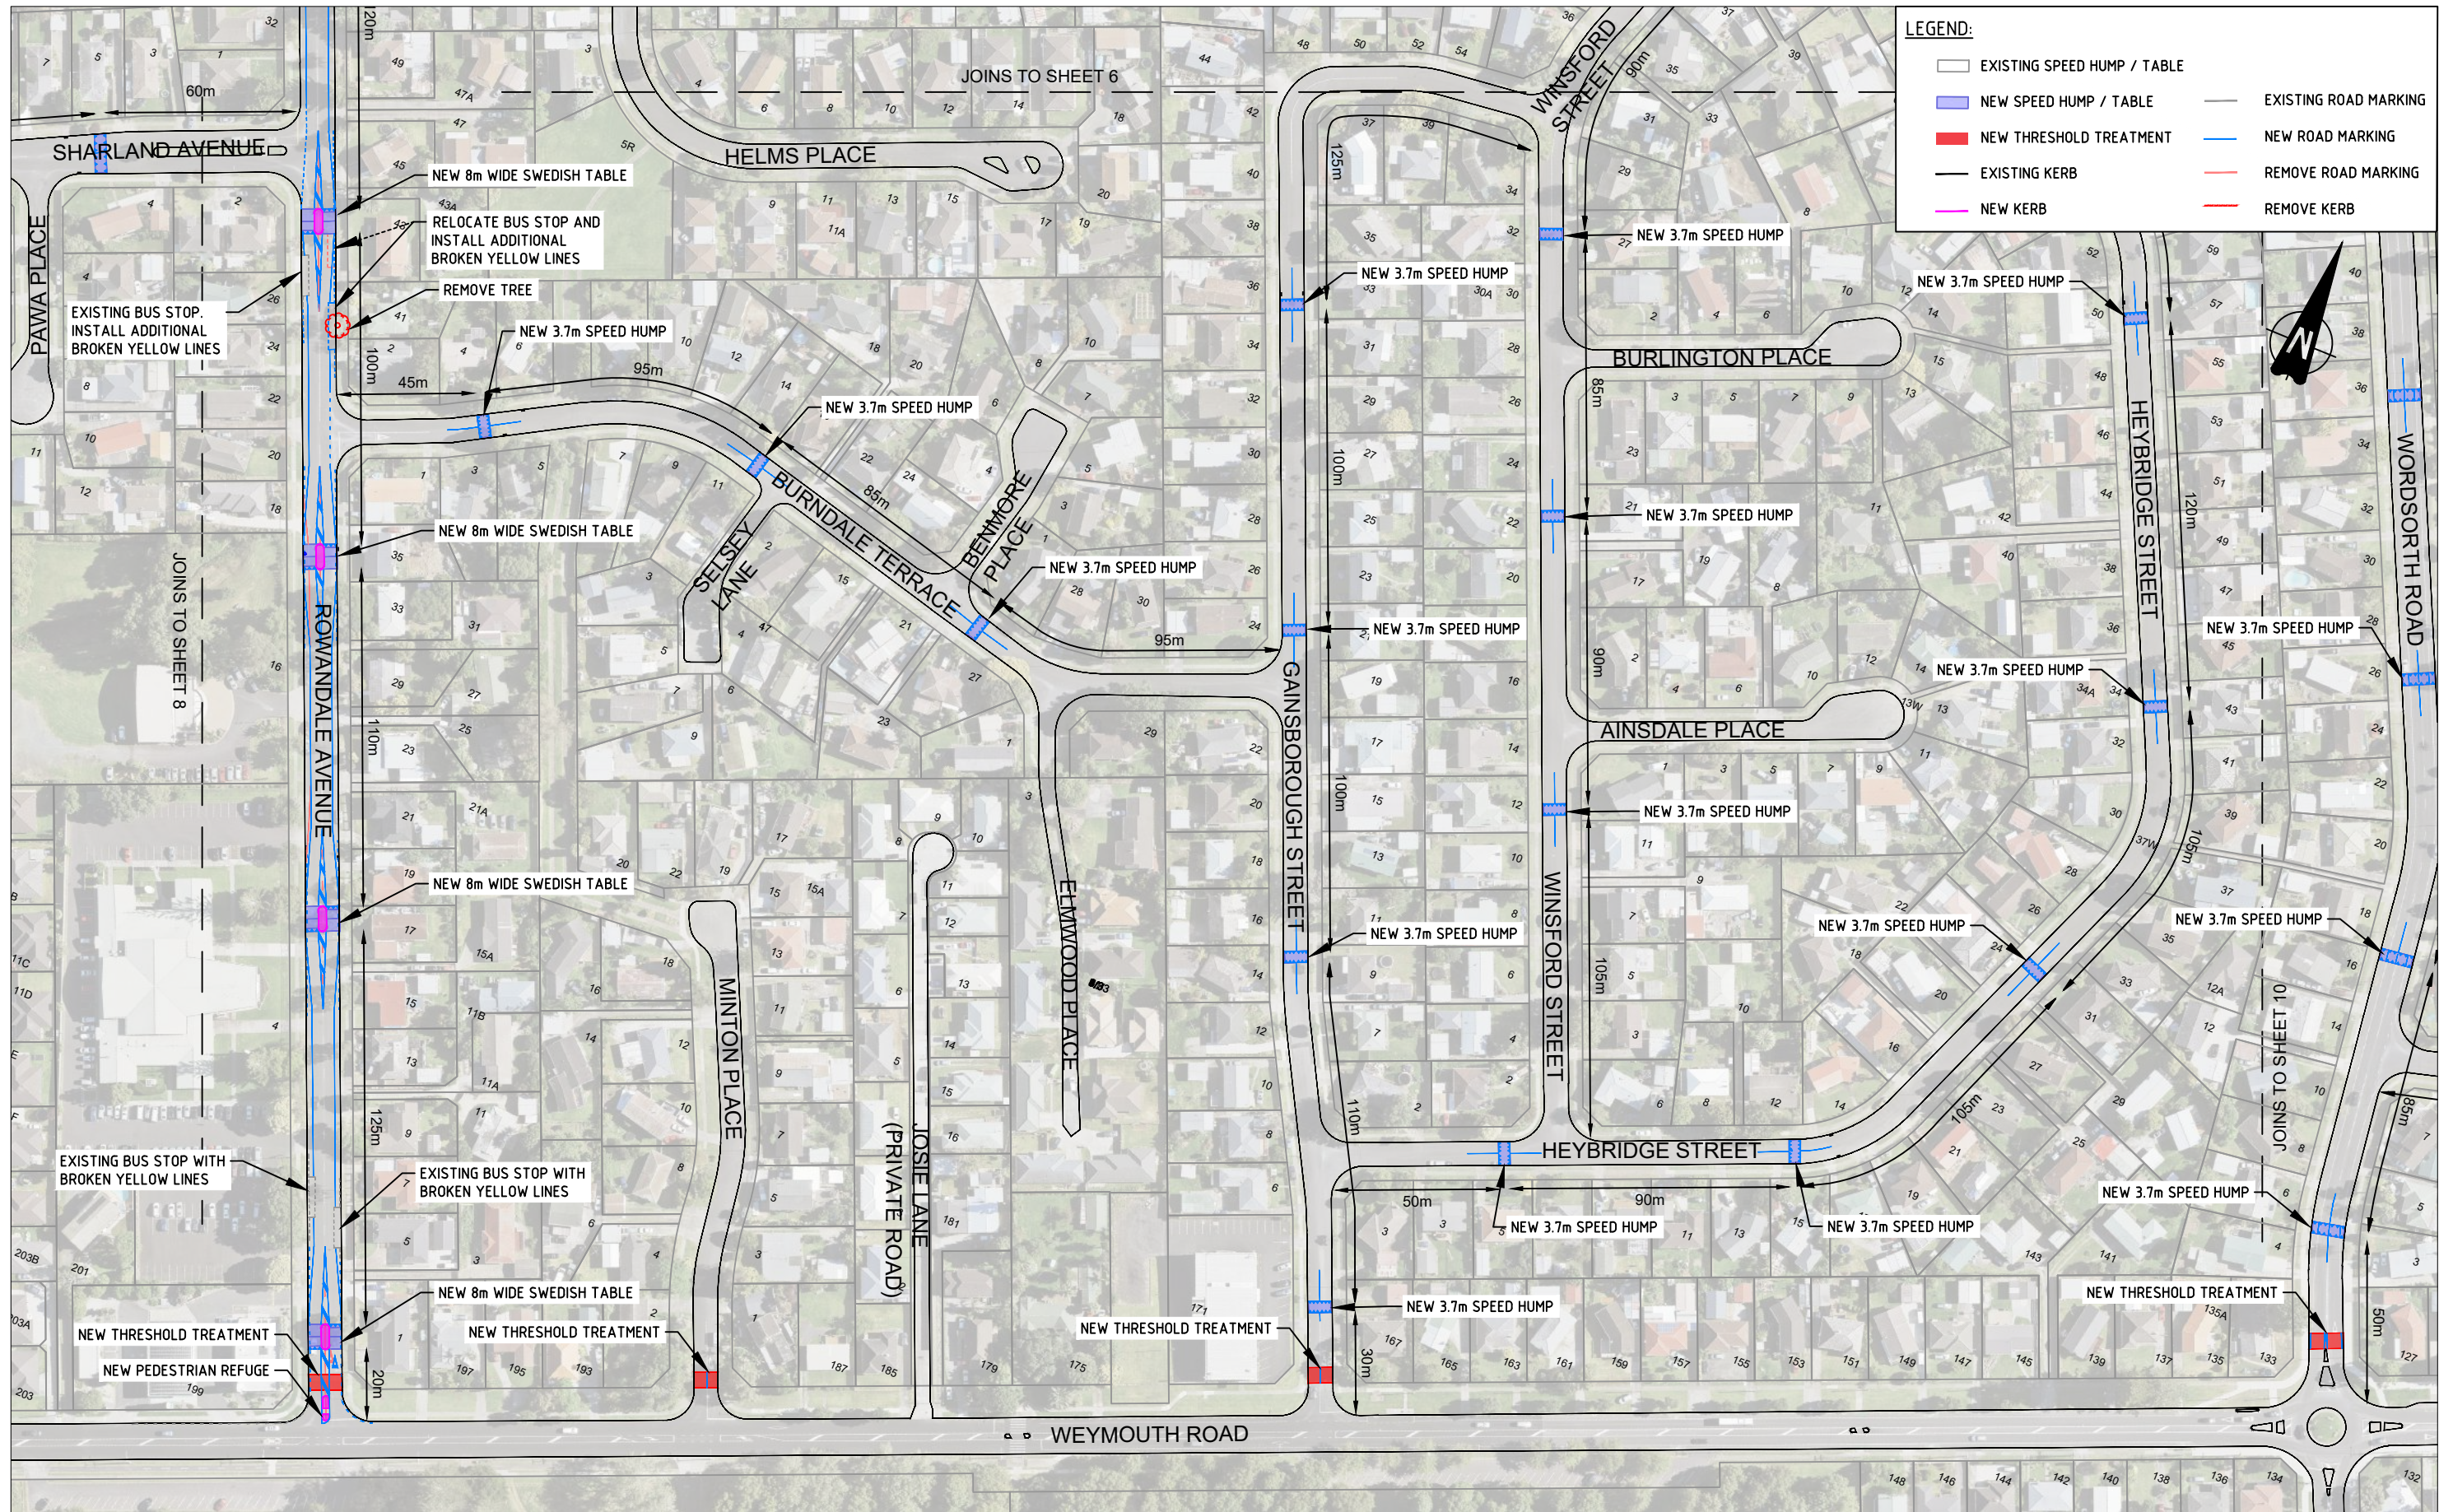

CONCEPT DESIGN

No	Revision	Note: * indicates signatures on original issue of drawing or last revision of drawing	Drawn	Checked	Approved	Date
B	SECOND ISSUE: UPDATED AS PER AT AMENDEMENTS		SK	DY	SC	03/19
A	FIRST ISSUE		SK	DY	SC	02/19

FOR:




An Auckland Council Organisation

BY:



TRAFFIC ENGINEERING SOLUTIONS LIMITED


Traffic Engineering Solutions Limited
 PO Box 7237, Wellesley Street, Auckland 1036
 P: 0800 837 583, E: info@tes.net.nz



Drawn	S.KIM	Designed	S.CLEAVER
Drafting Check	D.YU	Design Check	S.CLEAVER
Approved			
Date	18/03/2019		
Scale	1:2000 @ A3 SIZE		

Client **AUCKLAND TRANSPORT**
 Project **MANUREWA SPEED MANAGEMENT**
CONCEPT DESIGN PLAN
SHEET 9 OF 10

Original Size **A3** Project No: **T18115** Drawing No: **009** Rev: **B**

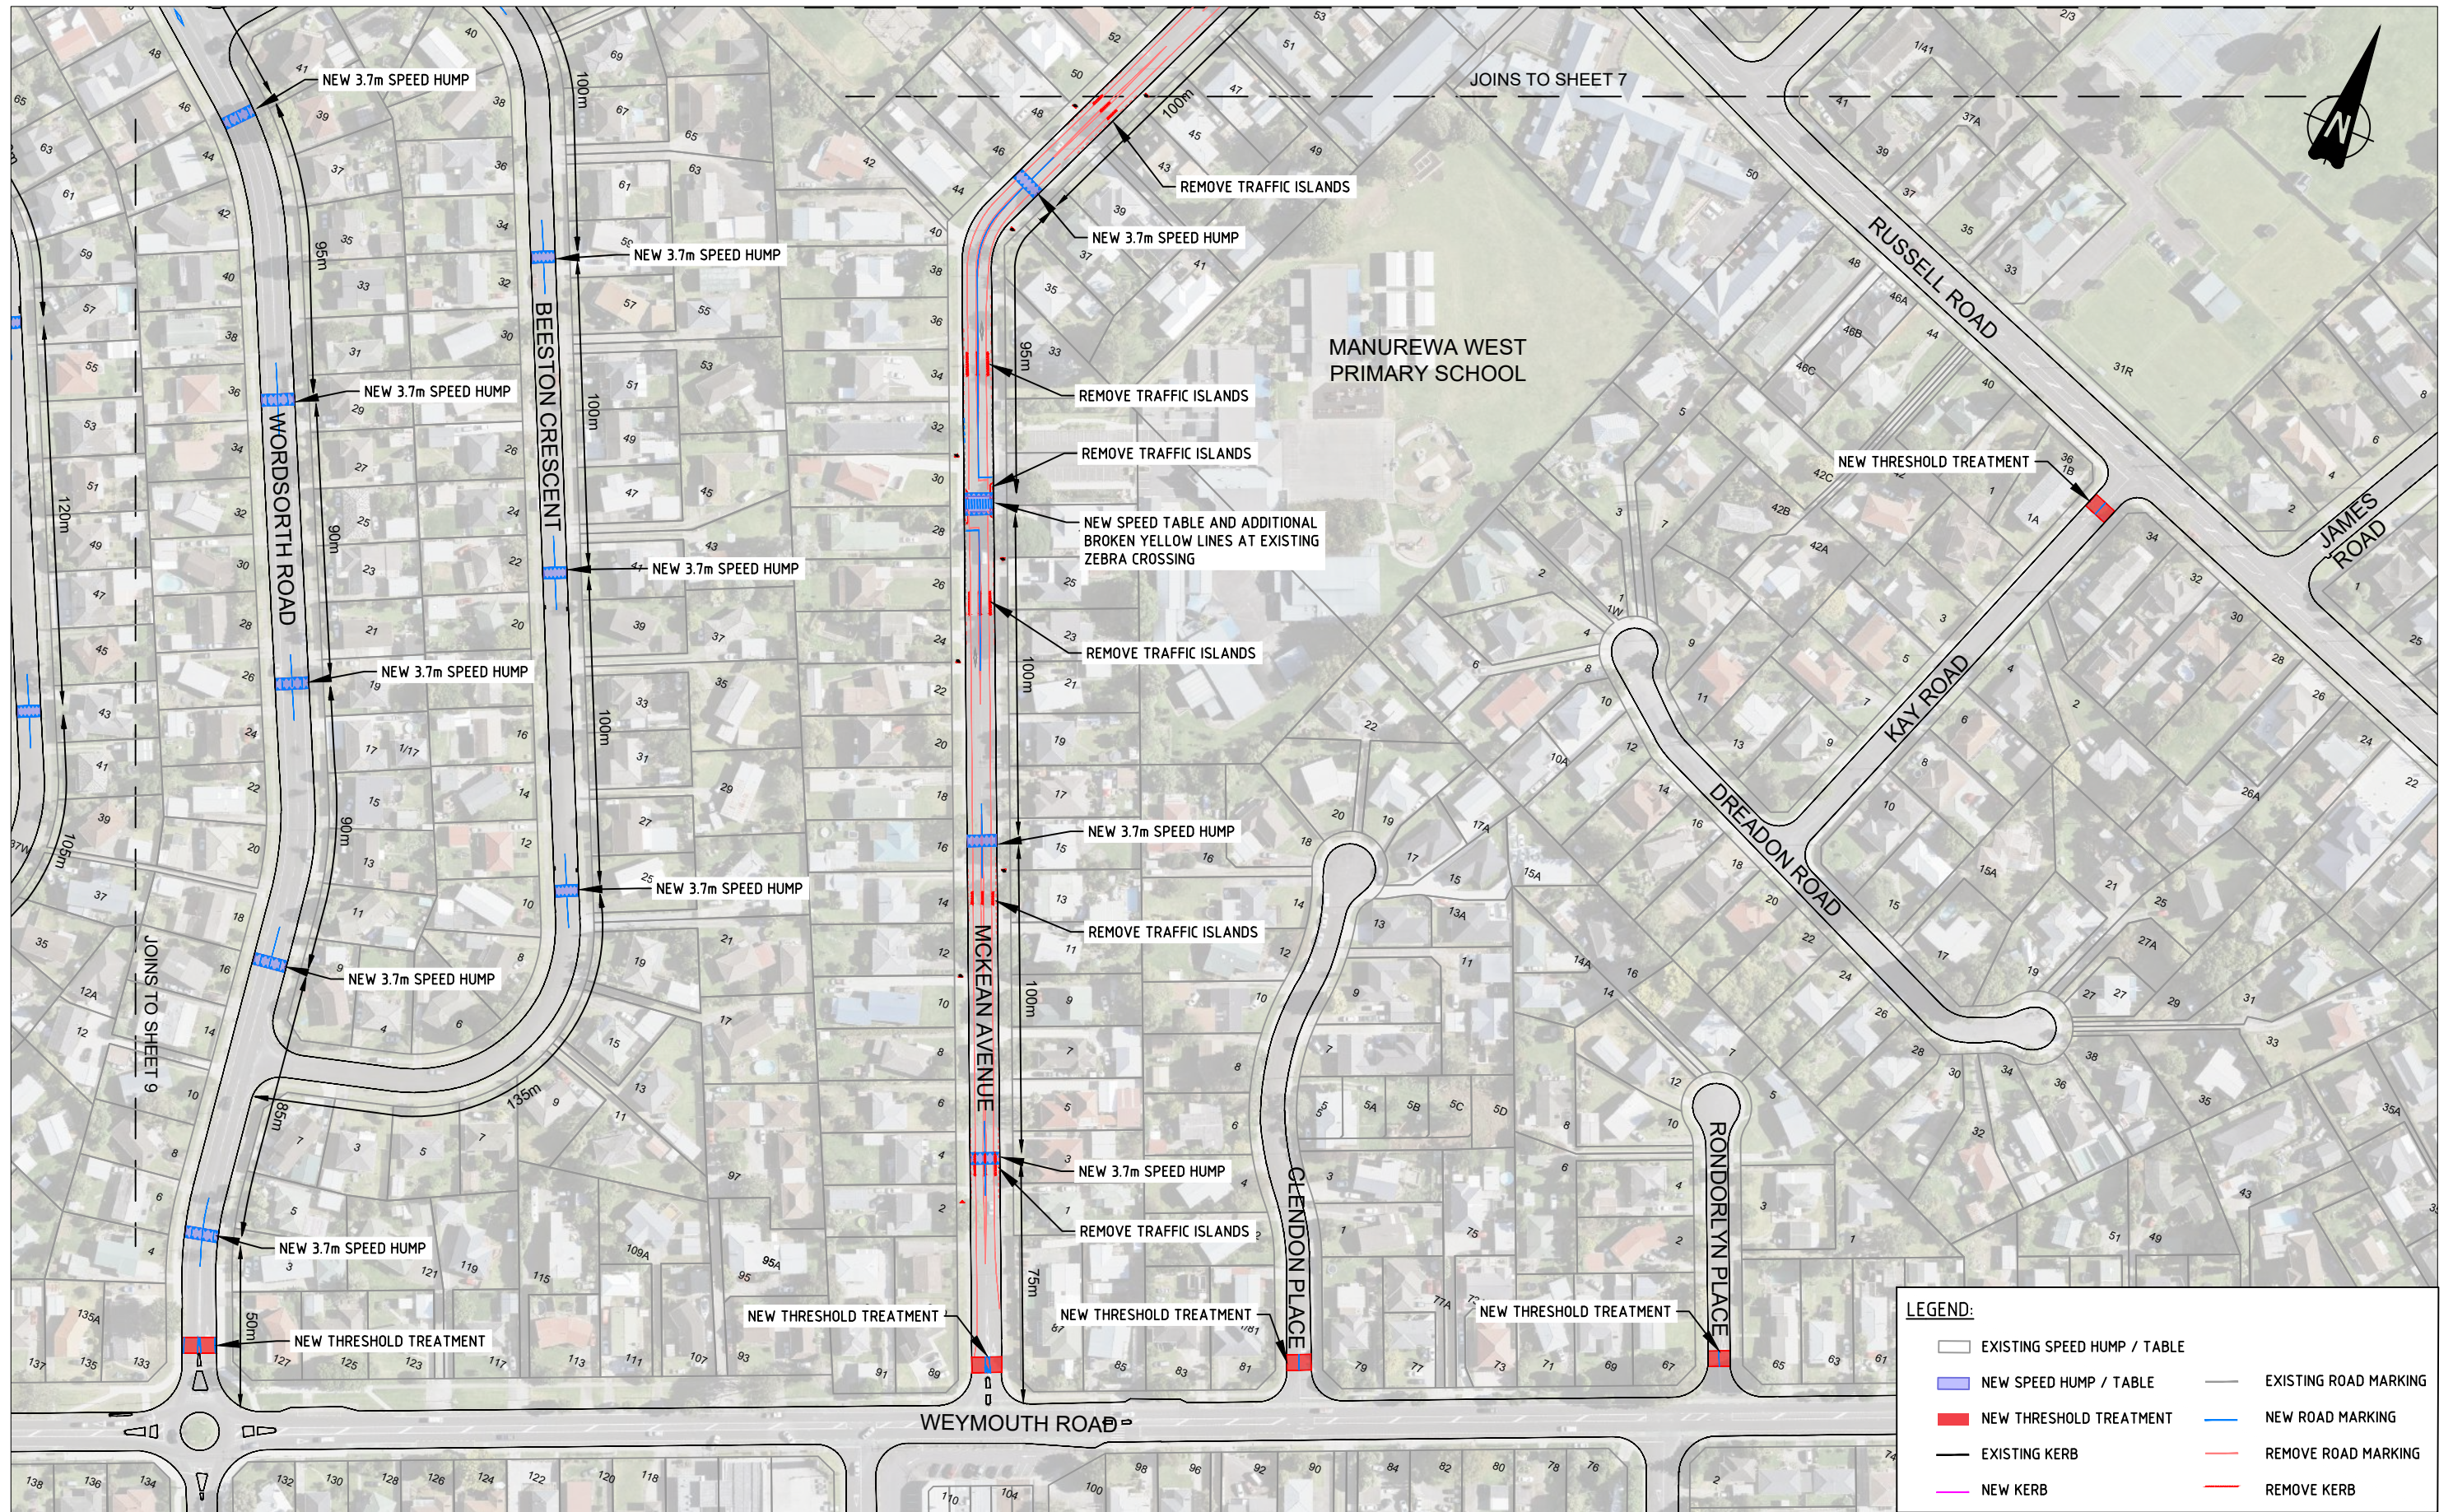

LEGEND:

	EXISTING SPEED HUMPS / TABLE		EXISTING ROAD MARKING
	NEW SPEED HUMPS / TABLE		NEW ROAD MARKING
	NEW THRESHOLD TREATMENT		REMOVE ROAD MARKING
	EXISTING KERB		REMOVE KERB
	NEW KERB		

CONCEPT DESIGN

B	SECOND ISSUE: UPDATED AS PER AT AMENDEMENTS	SK	DY	SC	03/19	
A	FIRST ISSUE	SK	DY	SC	02/19	
No	Revision	Note: * indicates signatures on original issue of drawing or last revision of drawing	Drawn	Checked	Approved	Date

FOR:

An Auckland Council Organisation

BY:

TRAFFIC ENGINEERING SOLUTIONS LIMITED
 Traffic Engineering Solutions Limited
 PO Box 7237, Wellesley Street, Auckland 1036
 P: 0800 837 583, E: info@tes.net.nz



Drawn	S.KIM	Designed	S.CLEAVER
Drafting Check	D.YU	Design Check	S.CLEAVER
Approved			
Date	18/03/2019		
Scale	1:2000 @ A3 SIZE		

Client **AUCKLAND TRANSPORT**
 Project **MANUREWA SPEED MANAGEMENT**
CONCEPT DESIGN PLAN
SHEET 10 OF 10

Original Size **A3** Project No: **T18115** Drawing No: **010** Rev: **B**