



200mm DO NOT SCALE - IF IN DOUBT, ASK
150
100
90
80
70
60
50
40
30
20
10
0
ORIGINAL SIZE A1



LEGEND


	NEW WHITE ROADMARKING		NEW PRAM
	EXISTING WHITE ROADMARKING		NEW TACTILE PAVERS
	NEW KERBLINE		NEW DIRECTIONAL TACTILE PAVERS
	EXISTING KERBLINE		VEHICLE CROSSING
	NEW BROKEN YELLOW LINES "NSAAT"		EXISTING BUS SHELTER
	EXISTING BROKEN YELLOW LINES "NSAAT"		NEW FOOTPATH
	NEW / RELOCATED SIGN / BELISHA BEACON		NEW BERM AREA
	THRESHOLD RED ROAD SURFACE WITH SLOW LETTERING		
	NEW RED ROAD SURFACE		
	NEW TRAFFIC ISLAND / SIDE ISLAND		
	NEW SPEED TABLE		

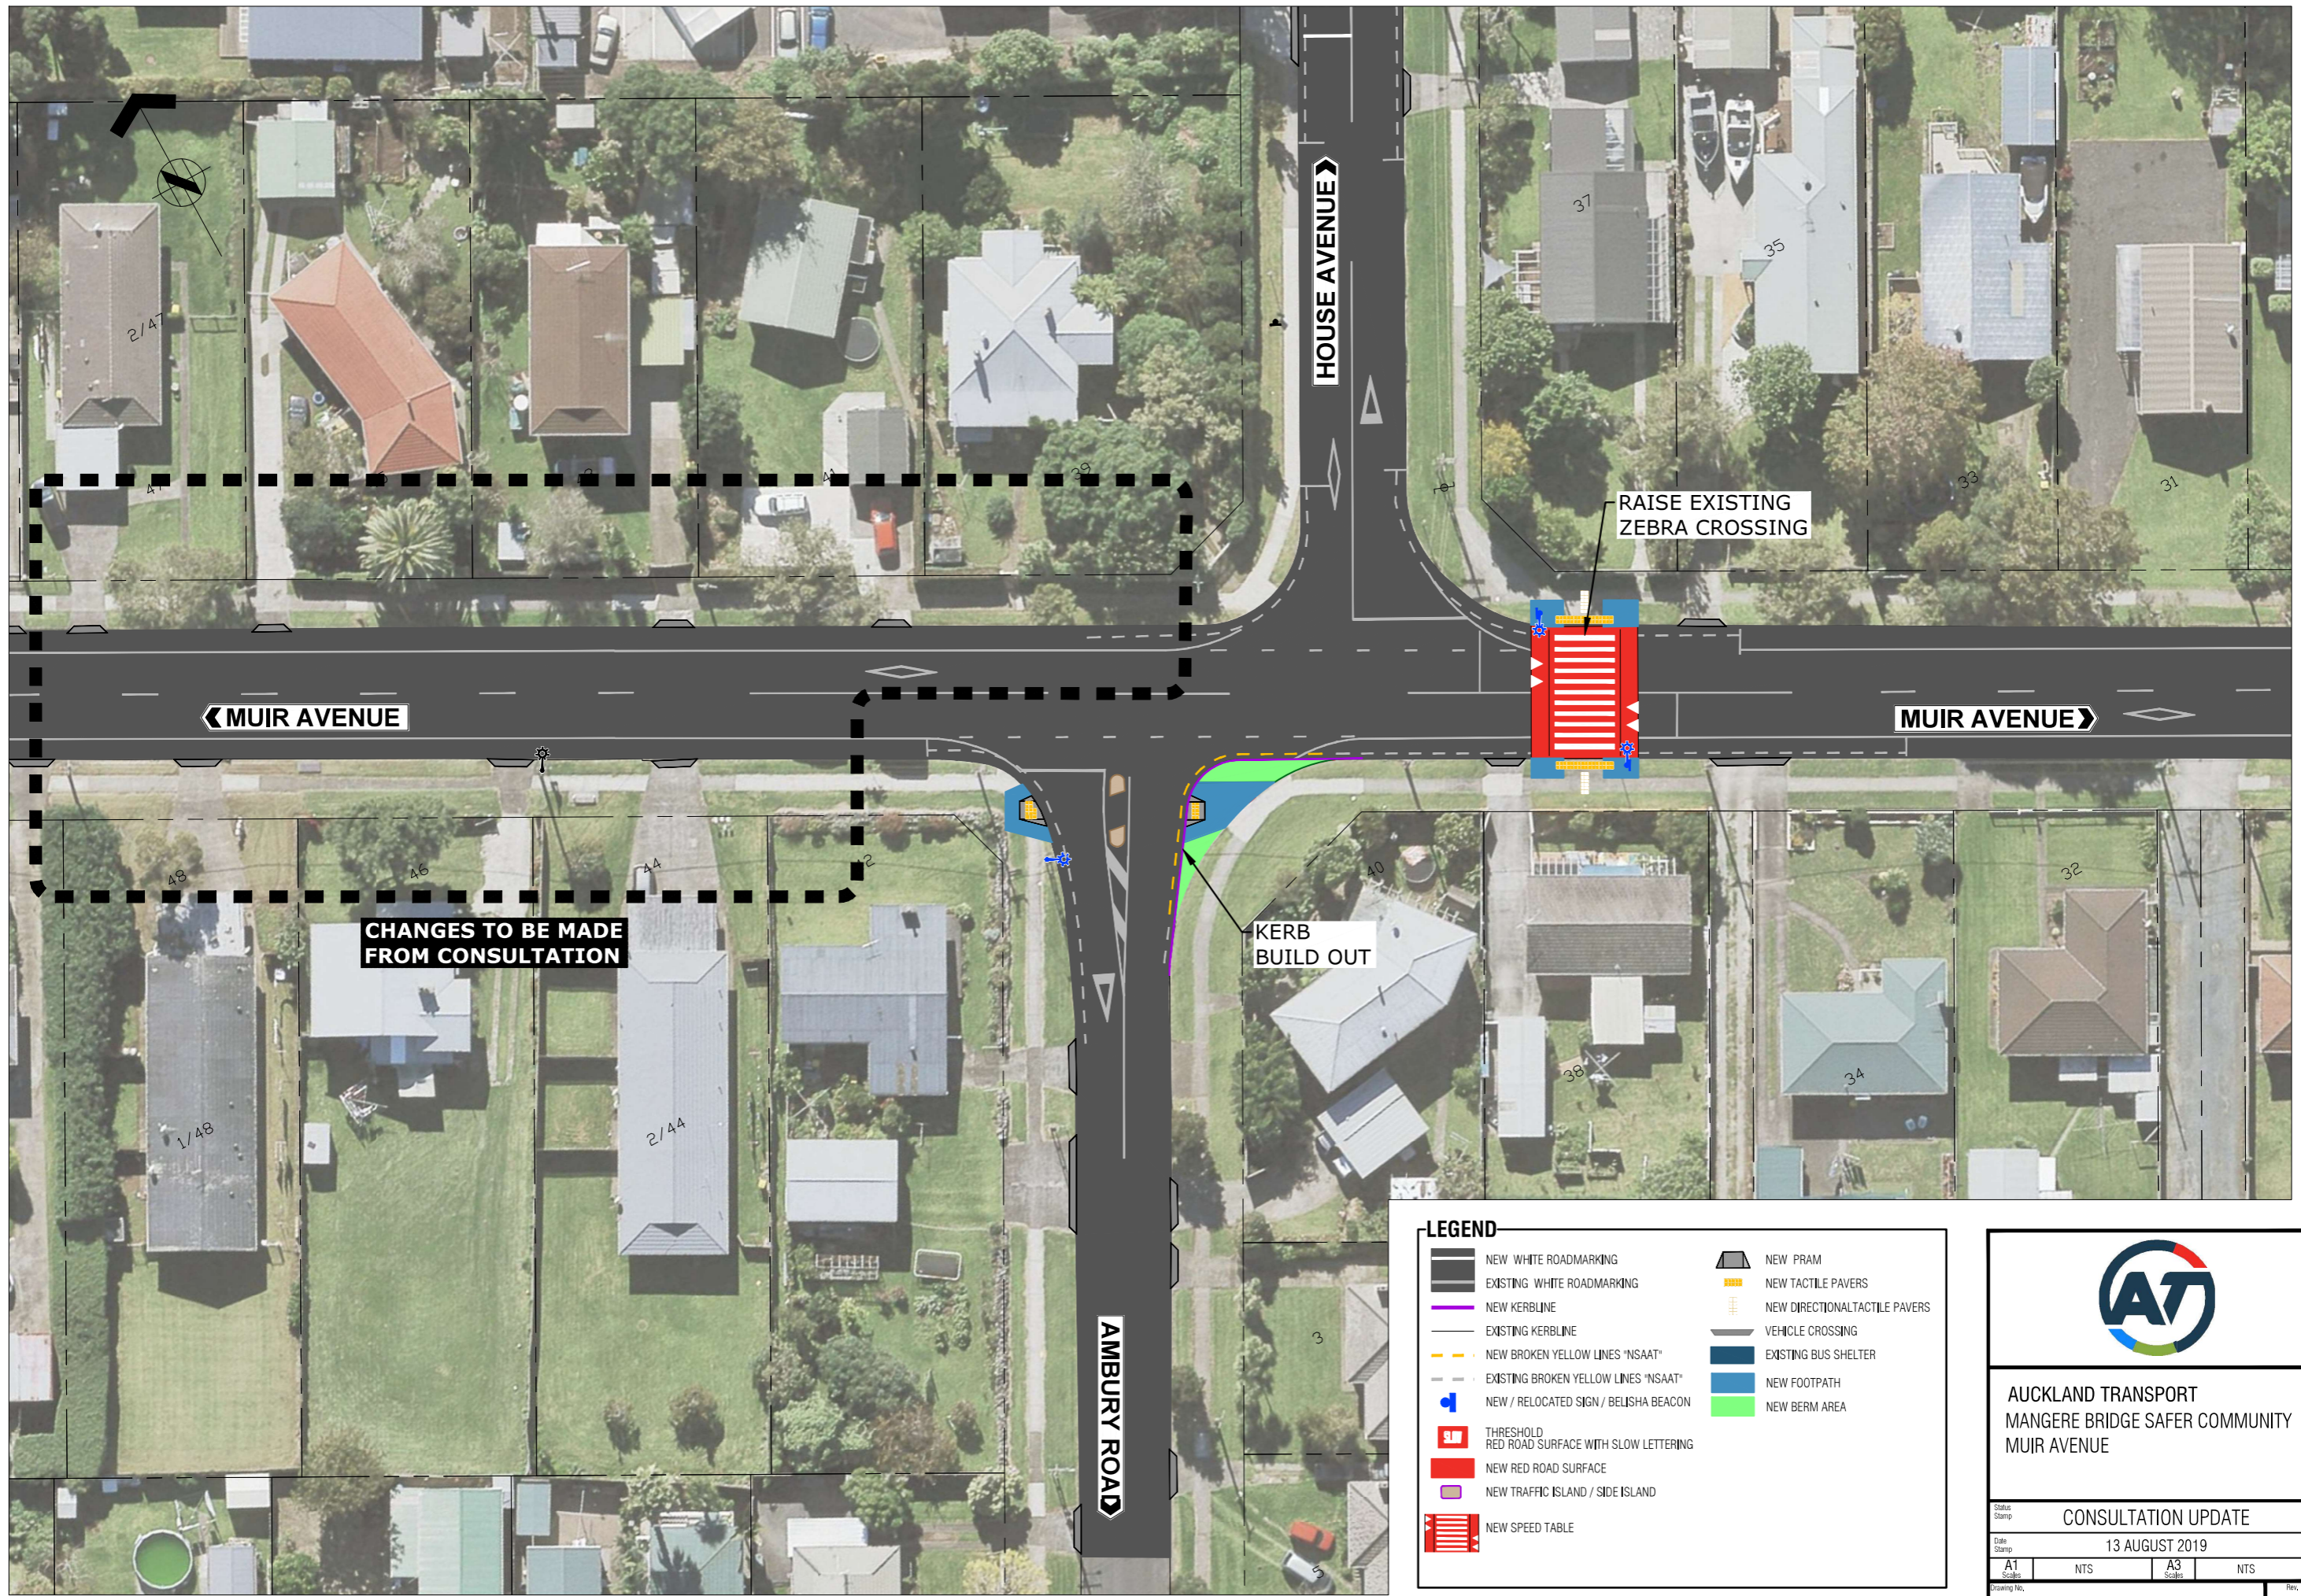

AUCKLAND TRANSPORT
MANGERE BRIDGE SAFER COMMUNITY
MUIR AVENUE

Status Stamp		CONSULTATION UPDATE	
Date Stamp		13 AUGUST 2019	
A1 Scales	NTS	A3 Scales	NTS
Drawing No.			Rev.
145881-CS01			A

200mm
150
100
90
80
70
60
50
40
30
20
10
0
ORIGINAL SIZE A1

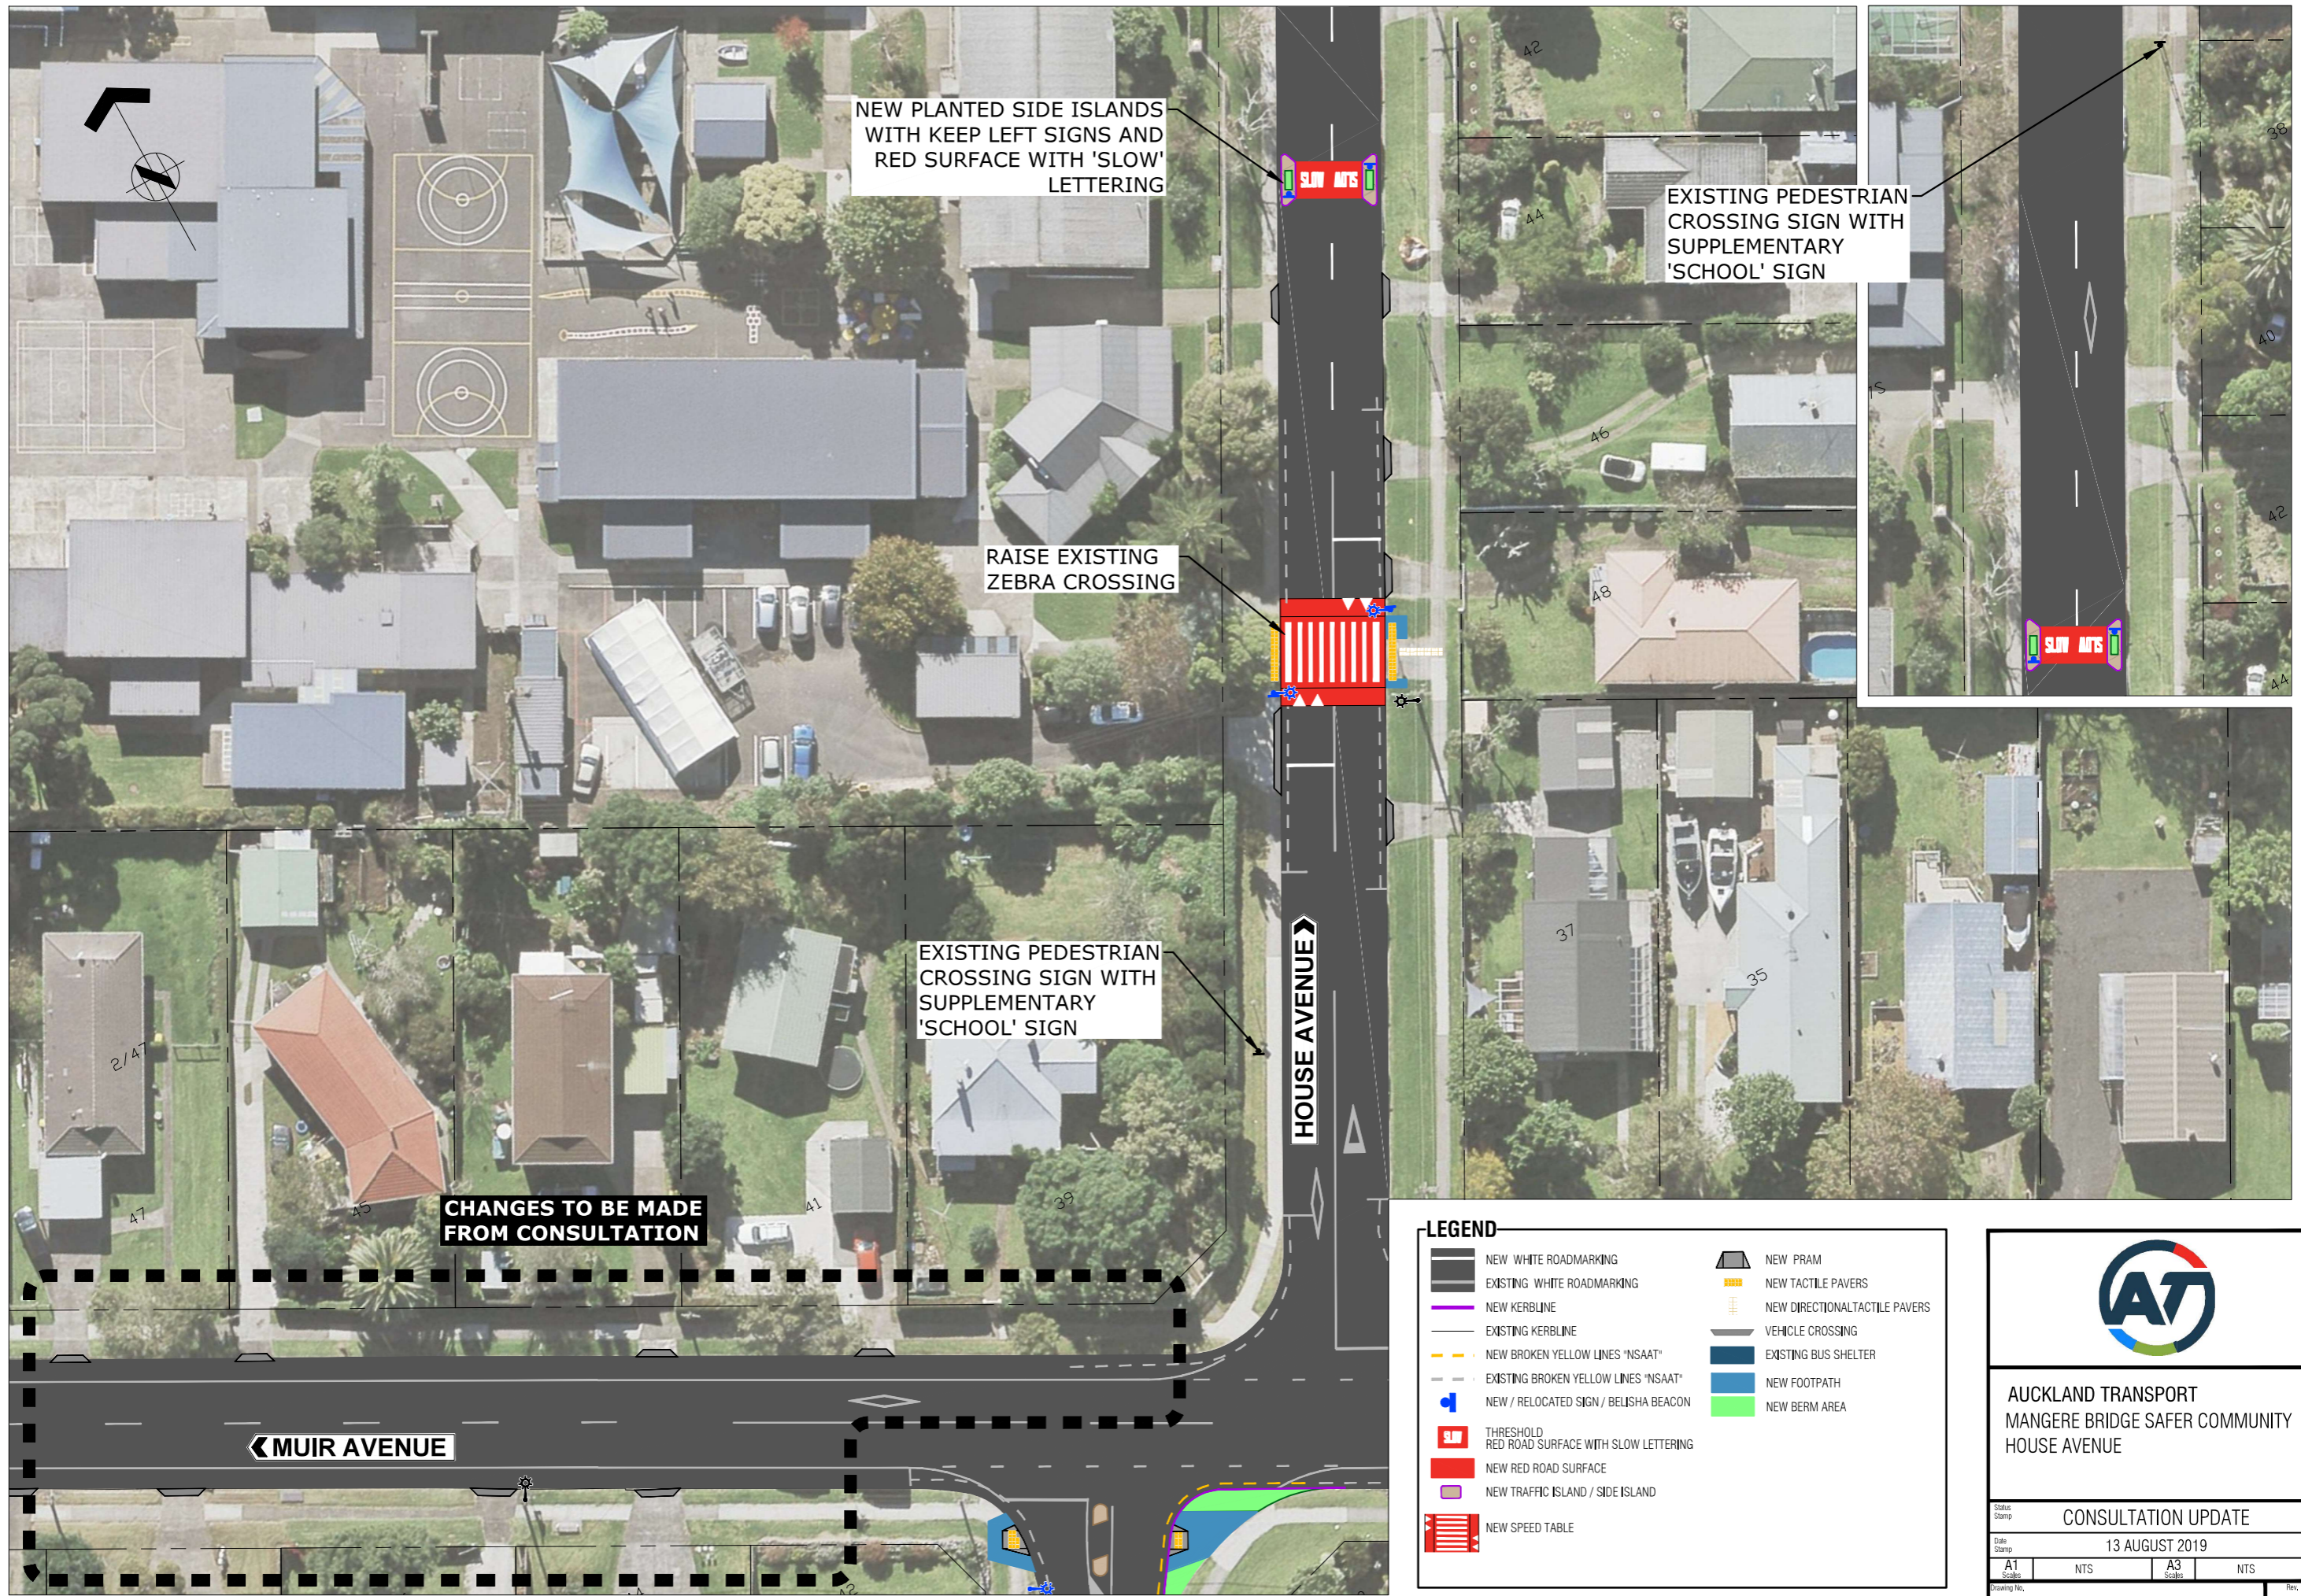

NEW PLANTED SIDE ISLANDS WITH KEEP LEFT SIGNS AND RED SURFACE WITH 'SLOW' LETTERING

EXISTING PEDESTRIAN CROSSING SIGN WITH SUPPLEMENTARY 'SCHOOL' SIGN

RAISE EXISTING ZEBRA CROSSING

EXISTING PEDESTRIAN CROSSING SIGN WITH SUPPLEMENTARY 'SCHOOL' SIGN

CHANGES TO BE MADE FROM CONSULTATION

HOUSE AVENUE

MUIR AVENUE

LEGEND

- NEW WHITE ROADMARKING
- EXISTING WHITE ROADMARKING
- NEW KERBLINE
- EXISTING KERBLINE
- NEW BROKEN YELLOW LINES "NSAAT"
- EXISTING BROKEN YELLOW LINES "NSAAT"
- NEW / RELOCATED SIGN / BELISHA BEACON
- THRESHOLD RED ROAD SURFACE WITH SLOW LETTERING
- NEW RED ROAD SURFACE
- NEW TRAFFIC ISLAND / SIDE ISLAND
- NEW SPEED TABLE
- NEW PRAM
- NEW TACTILE PAVERS
- NEW DIRECTIONAL TACTILE PAVERS
- VEHICLE CROSSING
- EXISTING BUS SHELTER
- NEW FOOTPATH
- NEW BERM AREA



AUCKLAND TRANSPORT
MANGERE BRIDGE SAFER COMMUNITY
HOUSE AVENUE

Status Stamp			
CONSULTATION UPDATE			
Date Stamp			
13 AUGUST 2019			
A1 Scale	NTS	A3 Scale	NTS
Drawing No.			Rev.
145881-CS02			A