

**CONSULTATION PLANS**

No	Revision	Note: * indicates signatures on original issue of drawing or last revision of drawing	Drawn	Checked	Approved	Date
A	FIRST ISSUE		AD	SL	SC	09/22

FOR:


An Auckland Council Organisation



Drawn	AD	Designed	SL
Drafting Check	SL	Design Check	SC
Approved			
Date	30/09/2022		
Scale	1:500 @ A3 SIZE		

Client **AUCKLAND TRANSPORT**  
 Project **PAPATOETOE RSM ADVANCED CONCEPT HILLCREST ROAD & VIGO PLACE LAYOUT PLAN WITH CRITICAL DIMENSIONS**  
 Original Size **A3** Project No: **T22070** Drawing No: **212** Rev: **A**



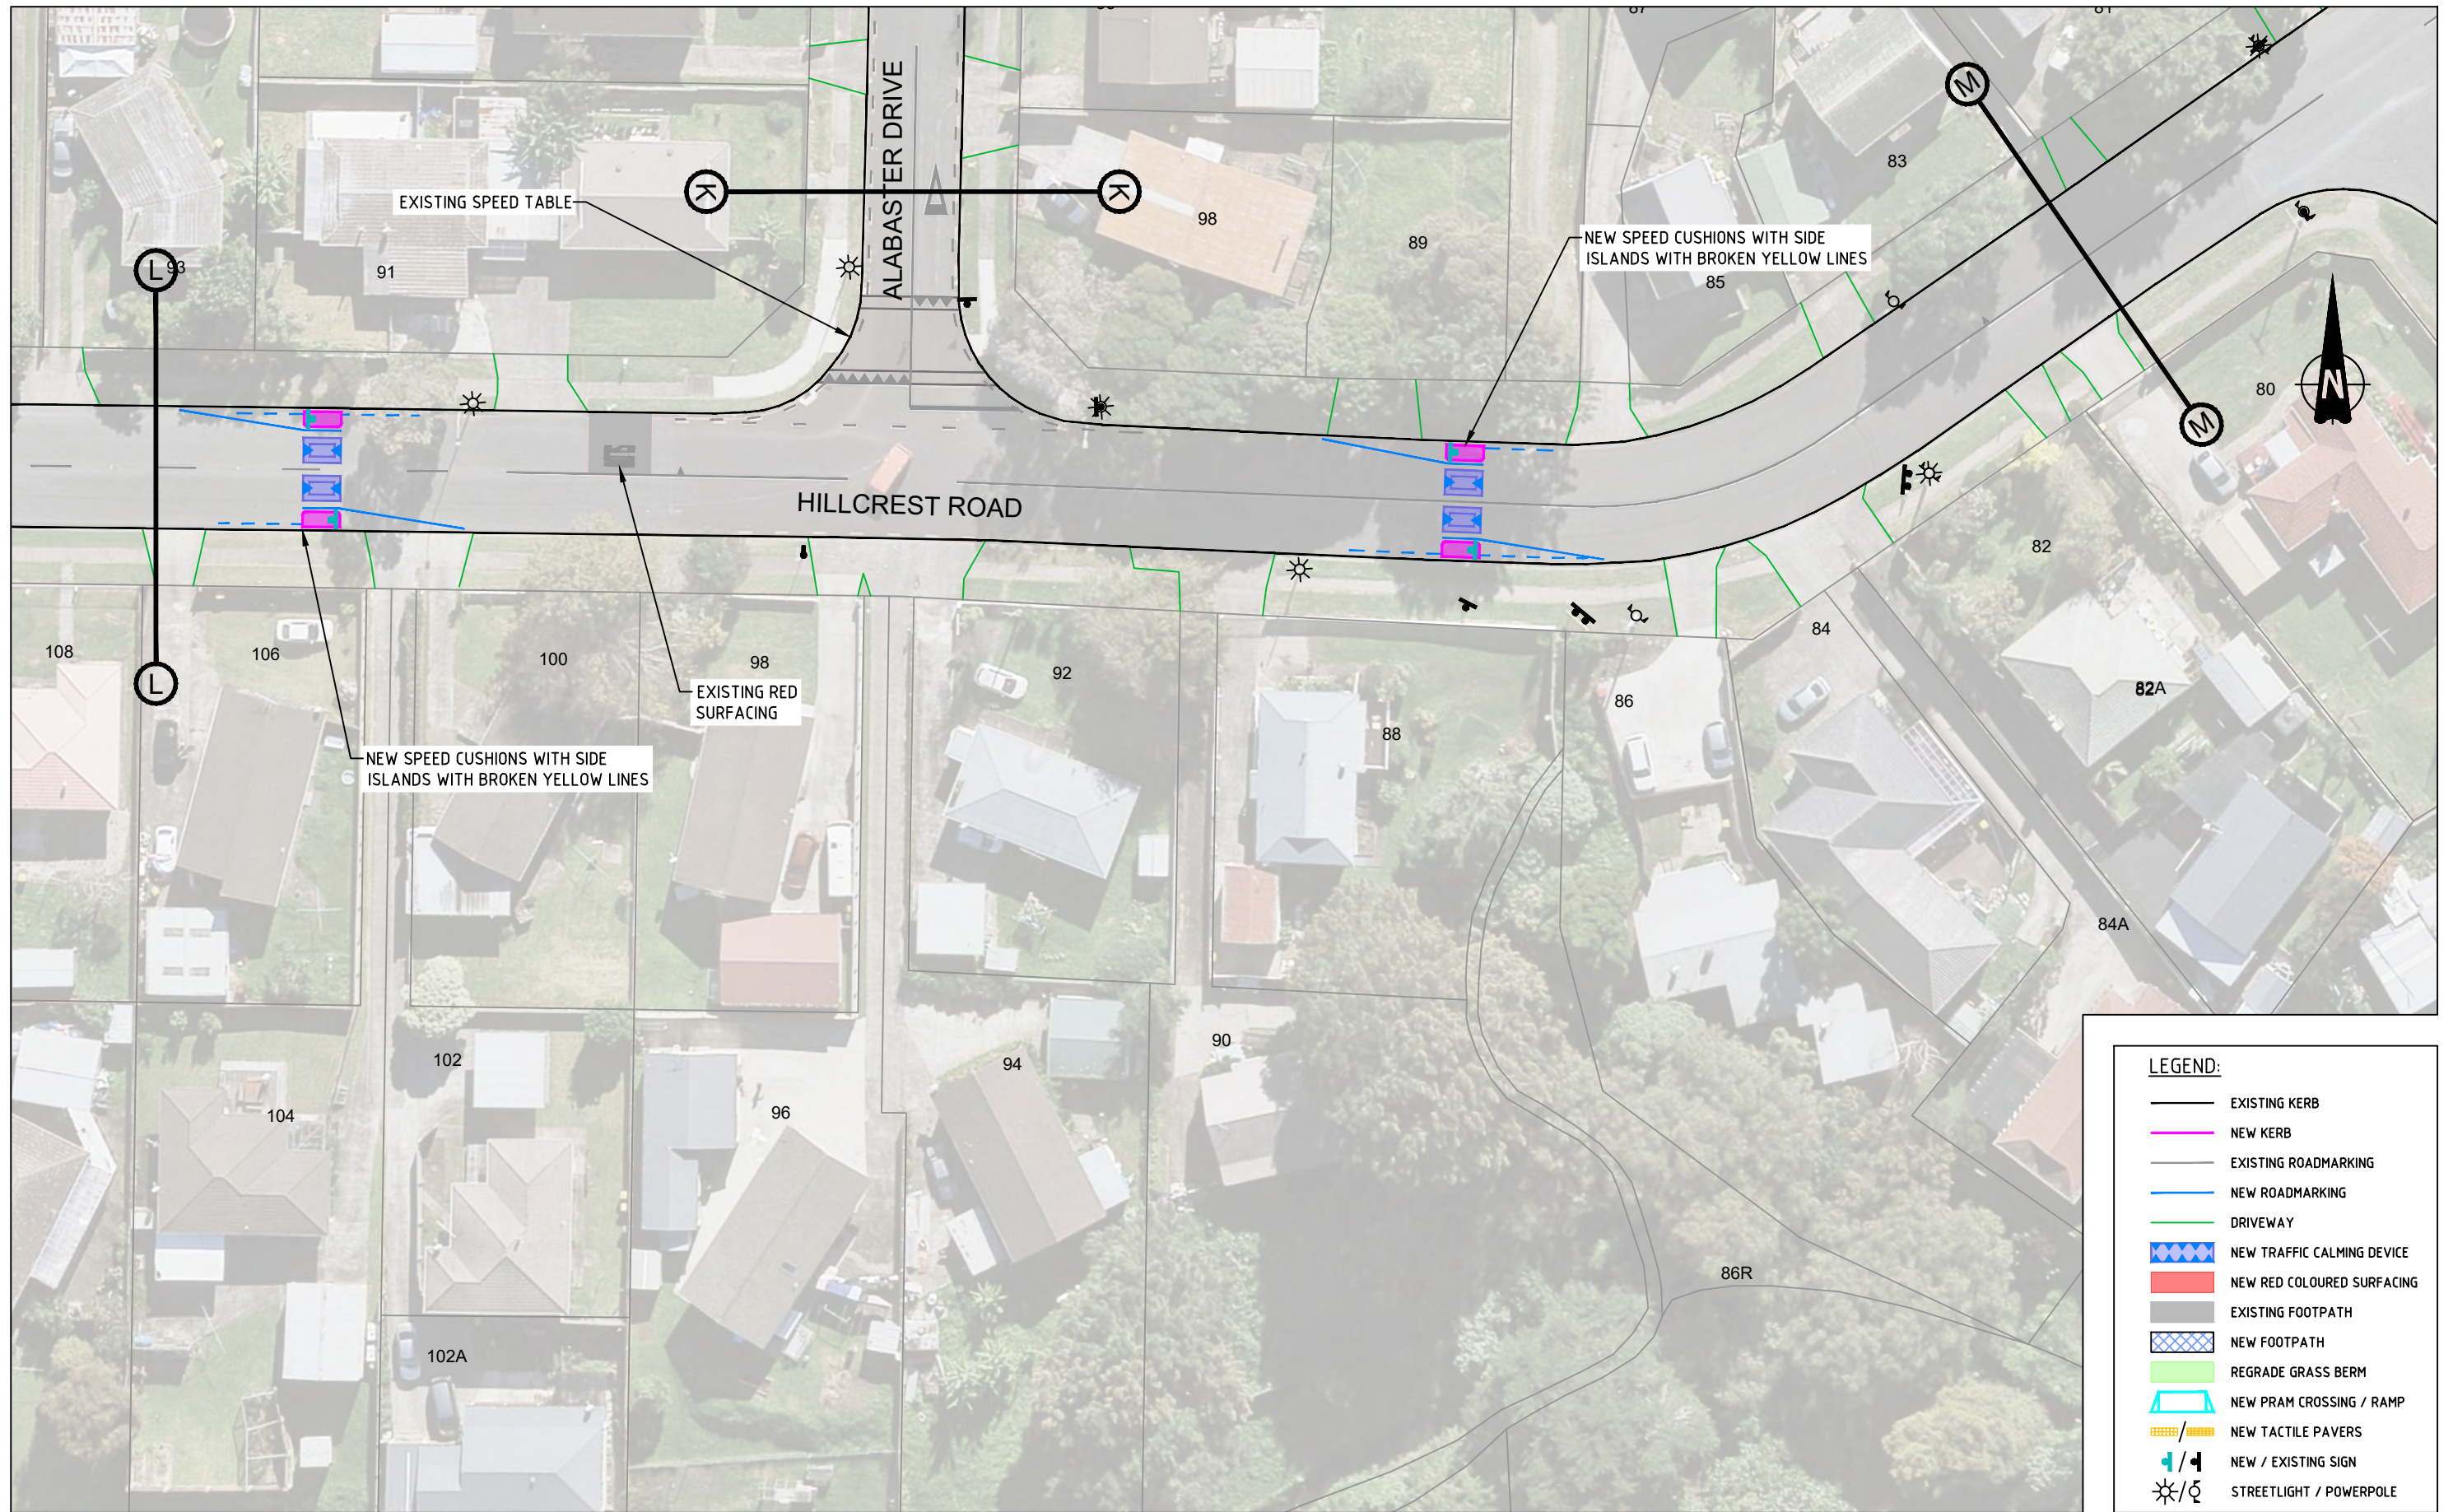

**LEGEND:**

- EXISTING KERB
- NEW KERB
- EXISTING ROADMARKING
- NEW ROADMARKING
- DRIVEWAY
- NEW TRAFFIC CALMING DEVICE
- NEW RED COLOURED SURFACING
- EXISTING FOOTPATH
- NEW FOOTPATH
- REGRADE GRASS BERM
- NEW PRAM CROSSING / RAMP
- NEW TACTILE PAVERS
- NEW / EXISTING SIGN
- STREETLIGHT / POWERPOLE

**CONSULTATION PLANS**


No	Revision	Note: * indicates signatures on original issue of drawing or last revision of drawing	Drawn	Checked	Approved	Date
A	FIRST ISSUE		AD	SL	SC	09/22



Drawn	AD	Designed	SL
Drafting Check	SL	Design Check	SC
Approved			
Date	30/09/2022		
Scale	1:500 @ A3 SIZE		

Client **AUCKLAND TRANSPORT**  
 Project **PAPATOETOE RSM ADVANCED CONCEPT HILLCREST ROAD & ALABASTER DRIVE LAYOUT PLAN WITH CRITICAL DIMENSIONS**  
 Original Size **A3** Project No: **T22070** Drawing No: **213** Rev: **A**



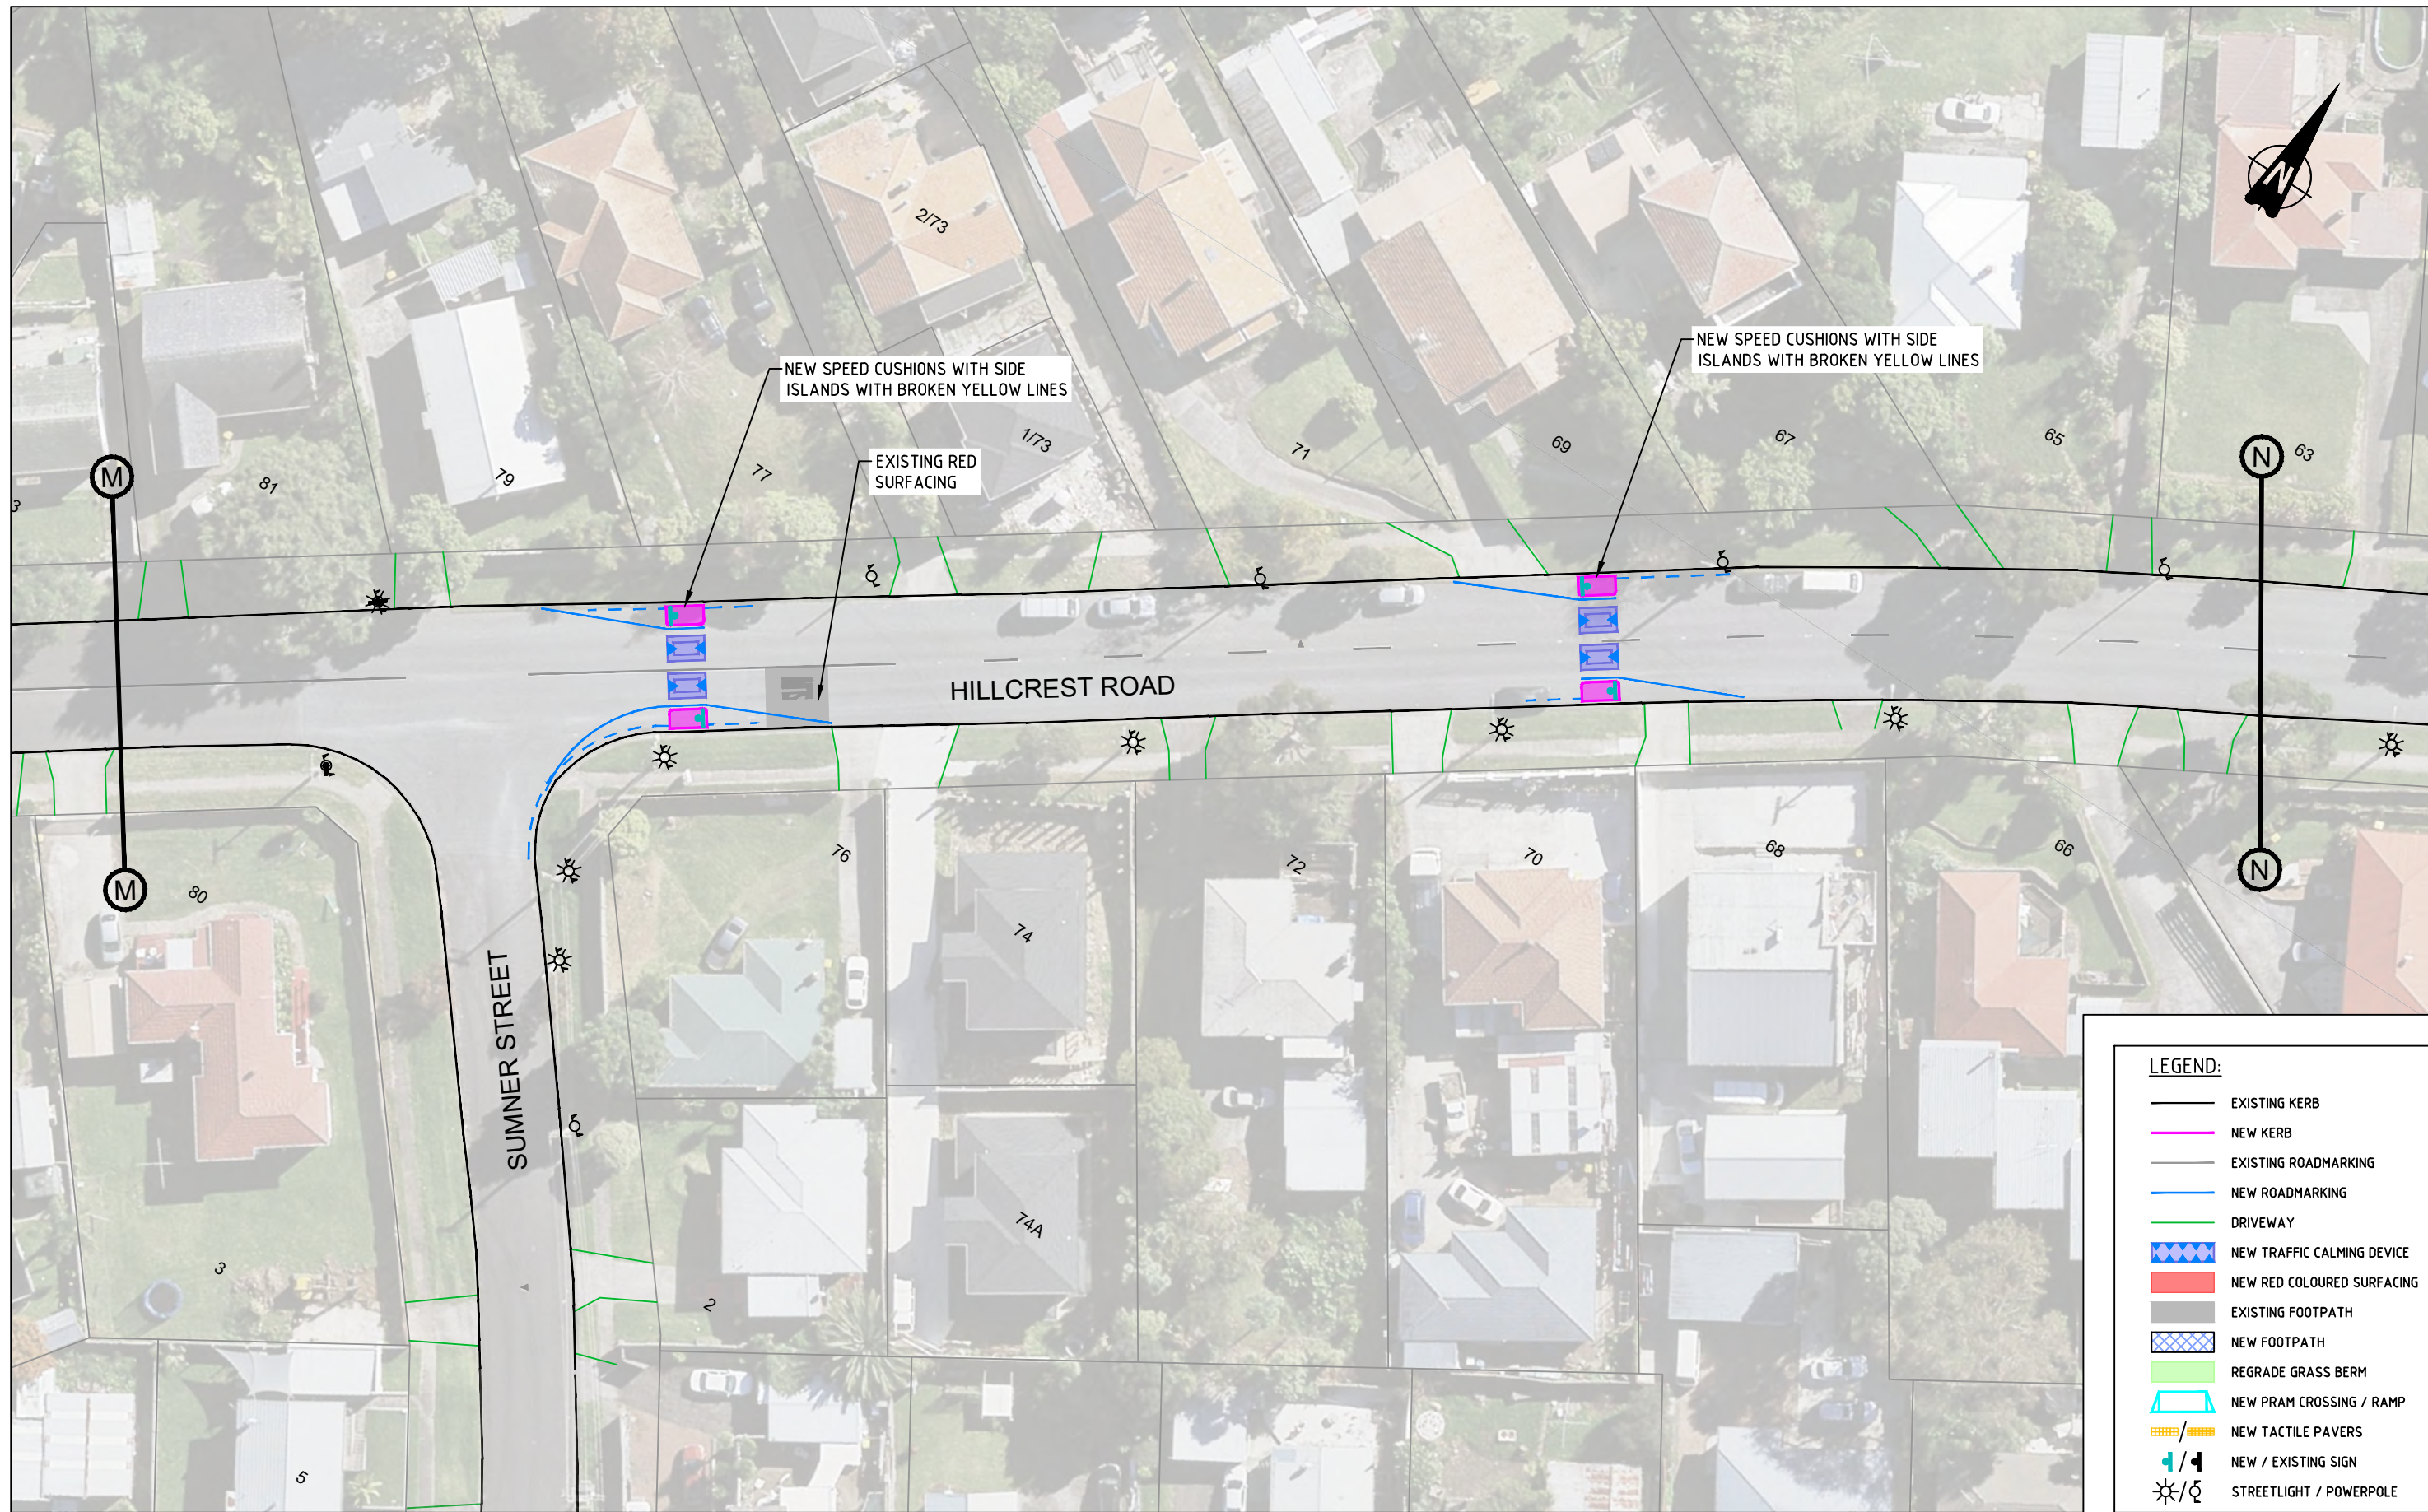

**LEGEND:**

- EXISTING KERB
- NEW KERB
- EXISTING ROADMARKING
- NEW ROADMARKING
- DRIVEWAY
- NEW TRAFFIC CALMING DEVICE
- NEW RED COLOURED SURFACING
- EXISTING FOOTPATH
- NEW FOOTPATH
- REGRADE GRASS BERM
- NEW PRAM CROSSING / RAMP
- NEW TACTILE PAVERS
- NEW / EXISTING SIGN
- STREETLIGHT / POWERPOLE

**CONSULTATION PLANS**


No	Revision	Note: * indicates signatures on original issue of drawing or last revision of drawing	Drawn	Checked	Approved	Date
A	FIRST ISSUE		AD	SL	SC	09/22



Drawn	AD	Designed	SL
Drafting Check	SL	Design Check	SC
Approved			
Date	30/09/2022		
Scale	1:500 @ A3 SIZE		

Client	<b>AUCKLAND TRANSPORT</b>		
Project	<b>PAPATOETOE RSM ADVANCED CONCEPT HILLCREST ROAD &amp; SUMNER STREET LAYOUT PLAN WITH CRITICAL DIMENSIONS</b>		
Original Size	<b>A3</b>	Project No:	<b>T22070</b>
Drawing No:	<b>214</b>	Rev:	<b>A</b>



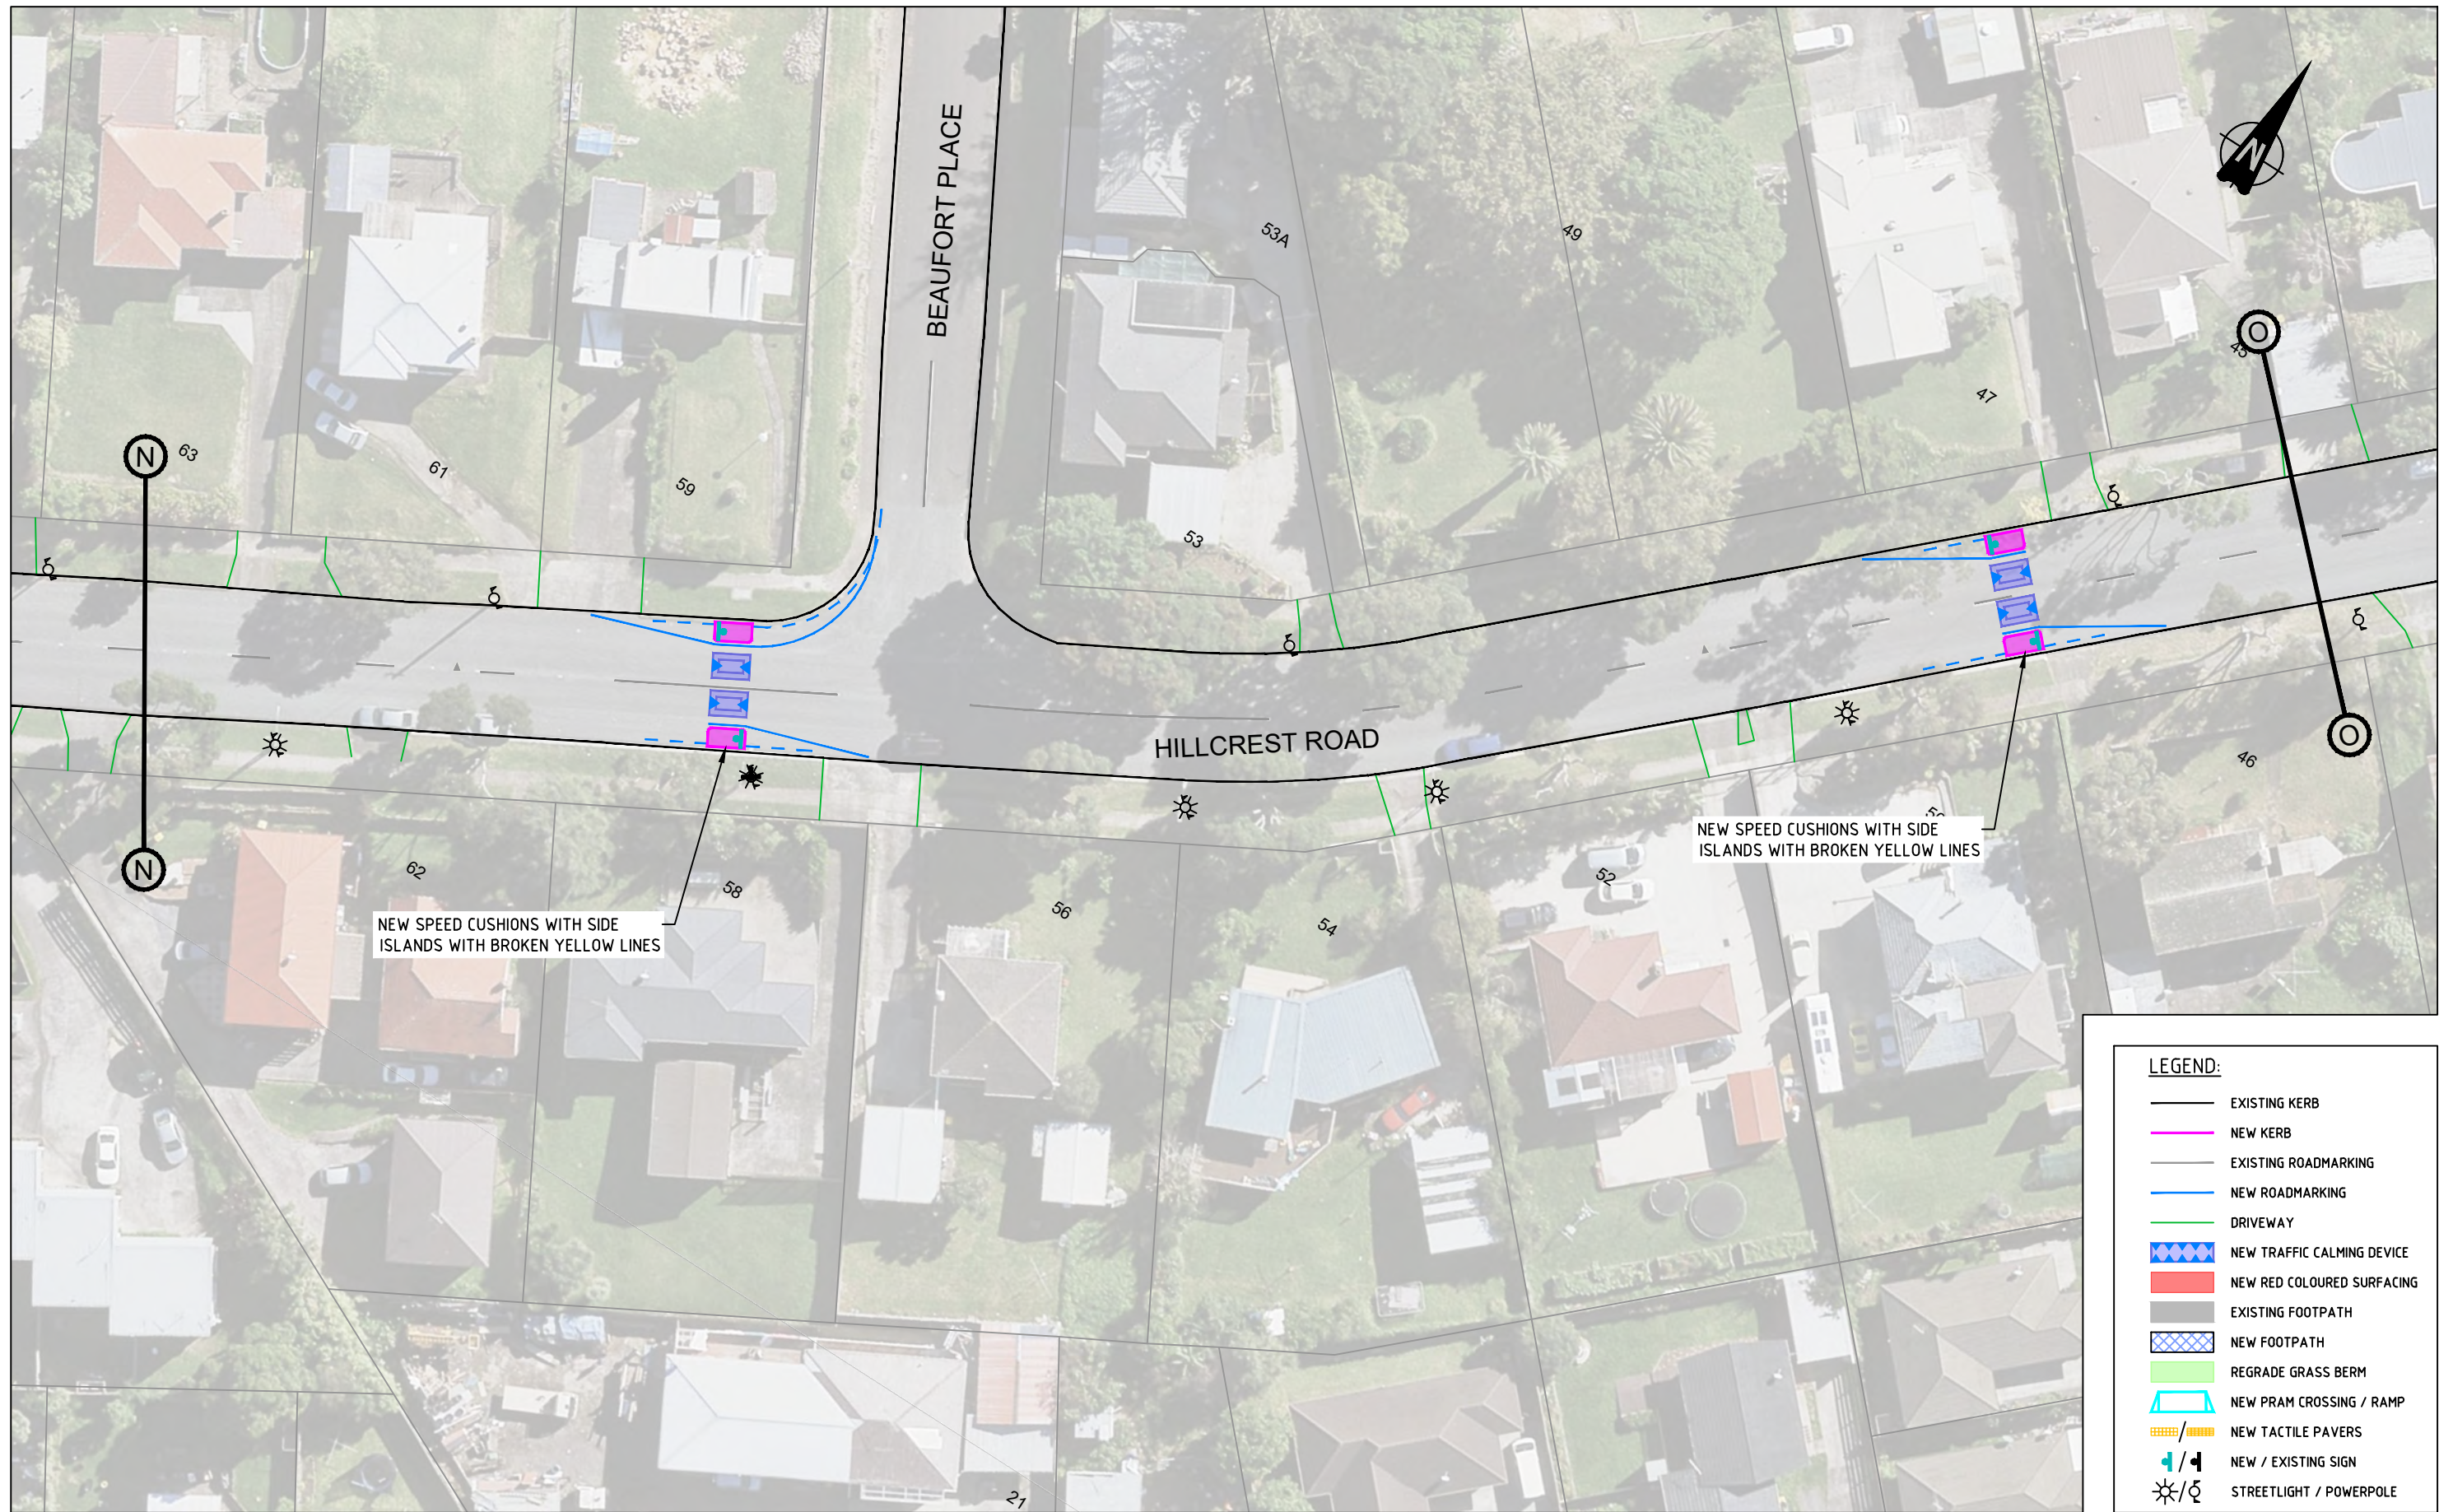

**LEGEND:**

- EXISTING KERB
- NEW KERB
- EXISTING ROADMARKING
- NEW ROADMARKING
- DRIVEWAY
- NEW TRAFFIC CALMING DEVICE
- NEW RED COLOURED SURFACING
- EXISTING FOOTPATH
- NEW FOOTPATH
- REGRADE GRASS BERM
- NEW PRAM CROSSING / RAMP
- NEW TACTILE PAVERS
- NEW / EXISTING SIGN
- STREETLIGHT / POWERPOLE

**CONSULTATION PLANS**

No	Revision	Note: * indicates signatures on original issue of drawing or last revision of drawing	Drawn	Checked	Approved	Date
A	FIRST ISSUE		AD	SL	SC	09/22

FOR:





An Auckland Council Organisation



Drawn	AD	Designed	SL
Drafting Check	SL	Design Check	SC
Approved			
Date	30/09/2022		
Scale	1:500 @ A3 SIZE		

Client **AUCKLAND TRANSPORT**  
 Project **PAPATOETOE RSM ADVANCED CONCEPT HILLCREST ROAD & BEAUFORT PLACE LAYOUT PLAN WITH CRITICAL DIMENSIONS**  
 Original Size **A3** Project No: **T22070** Drawing No: **215** Rev: **A**



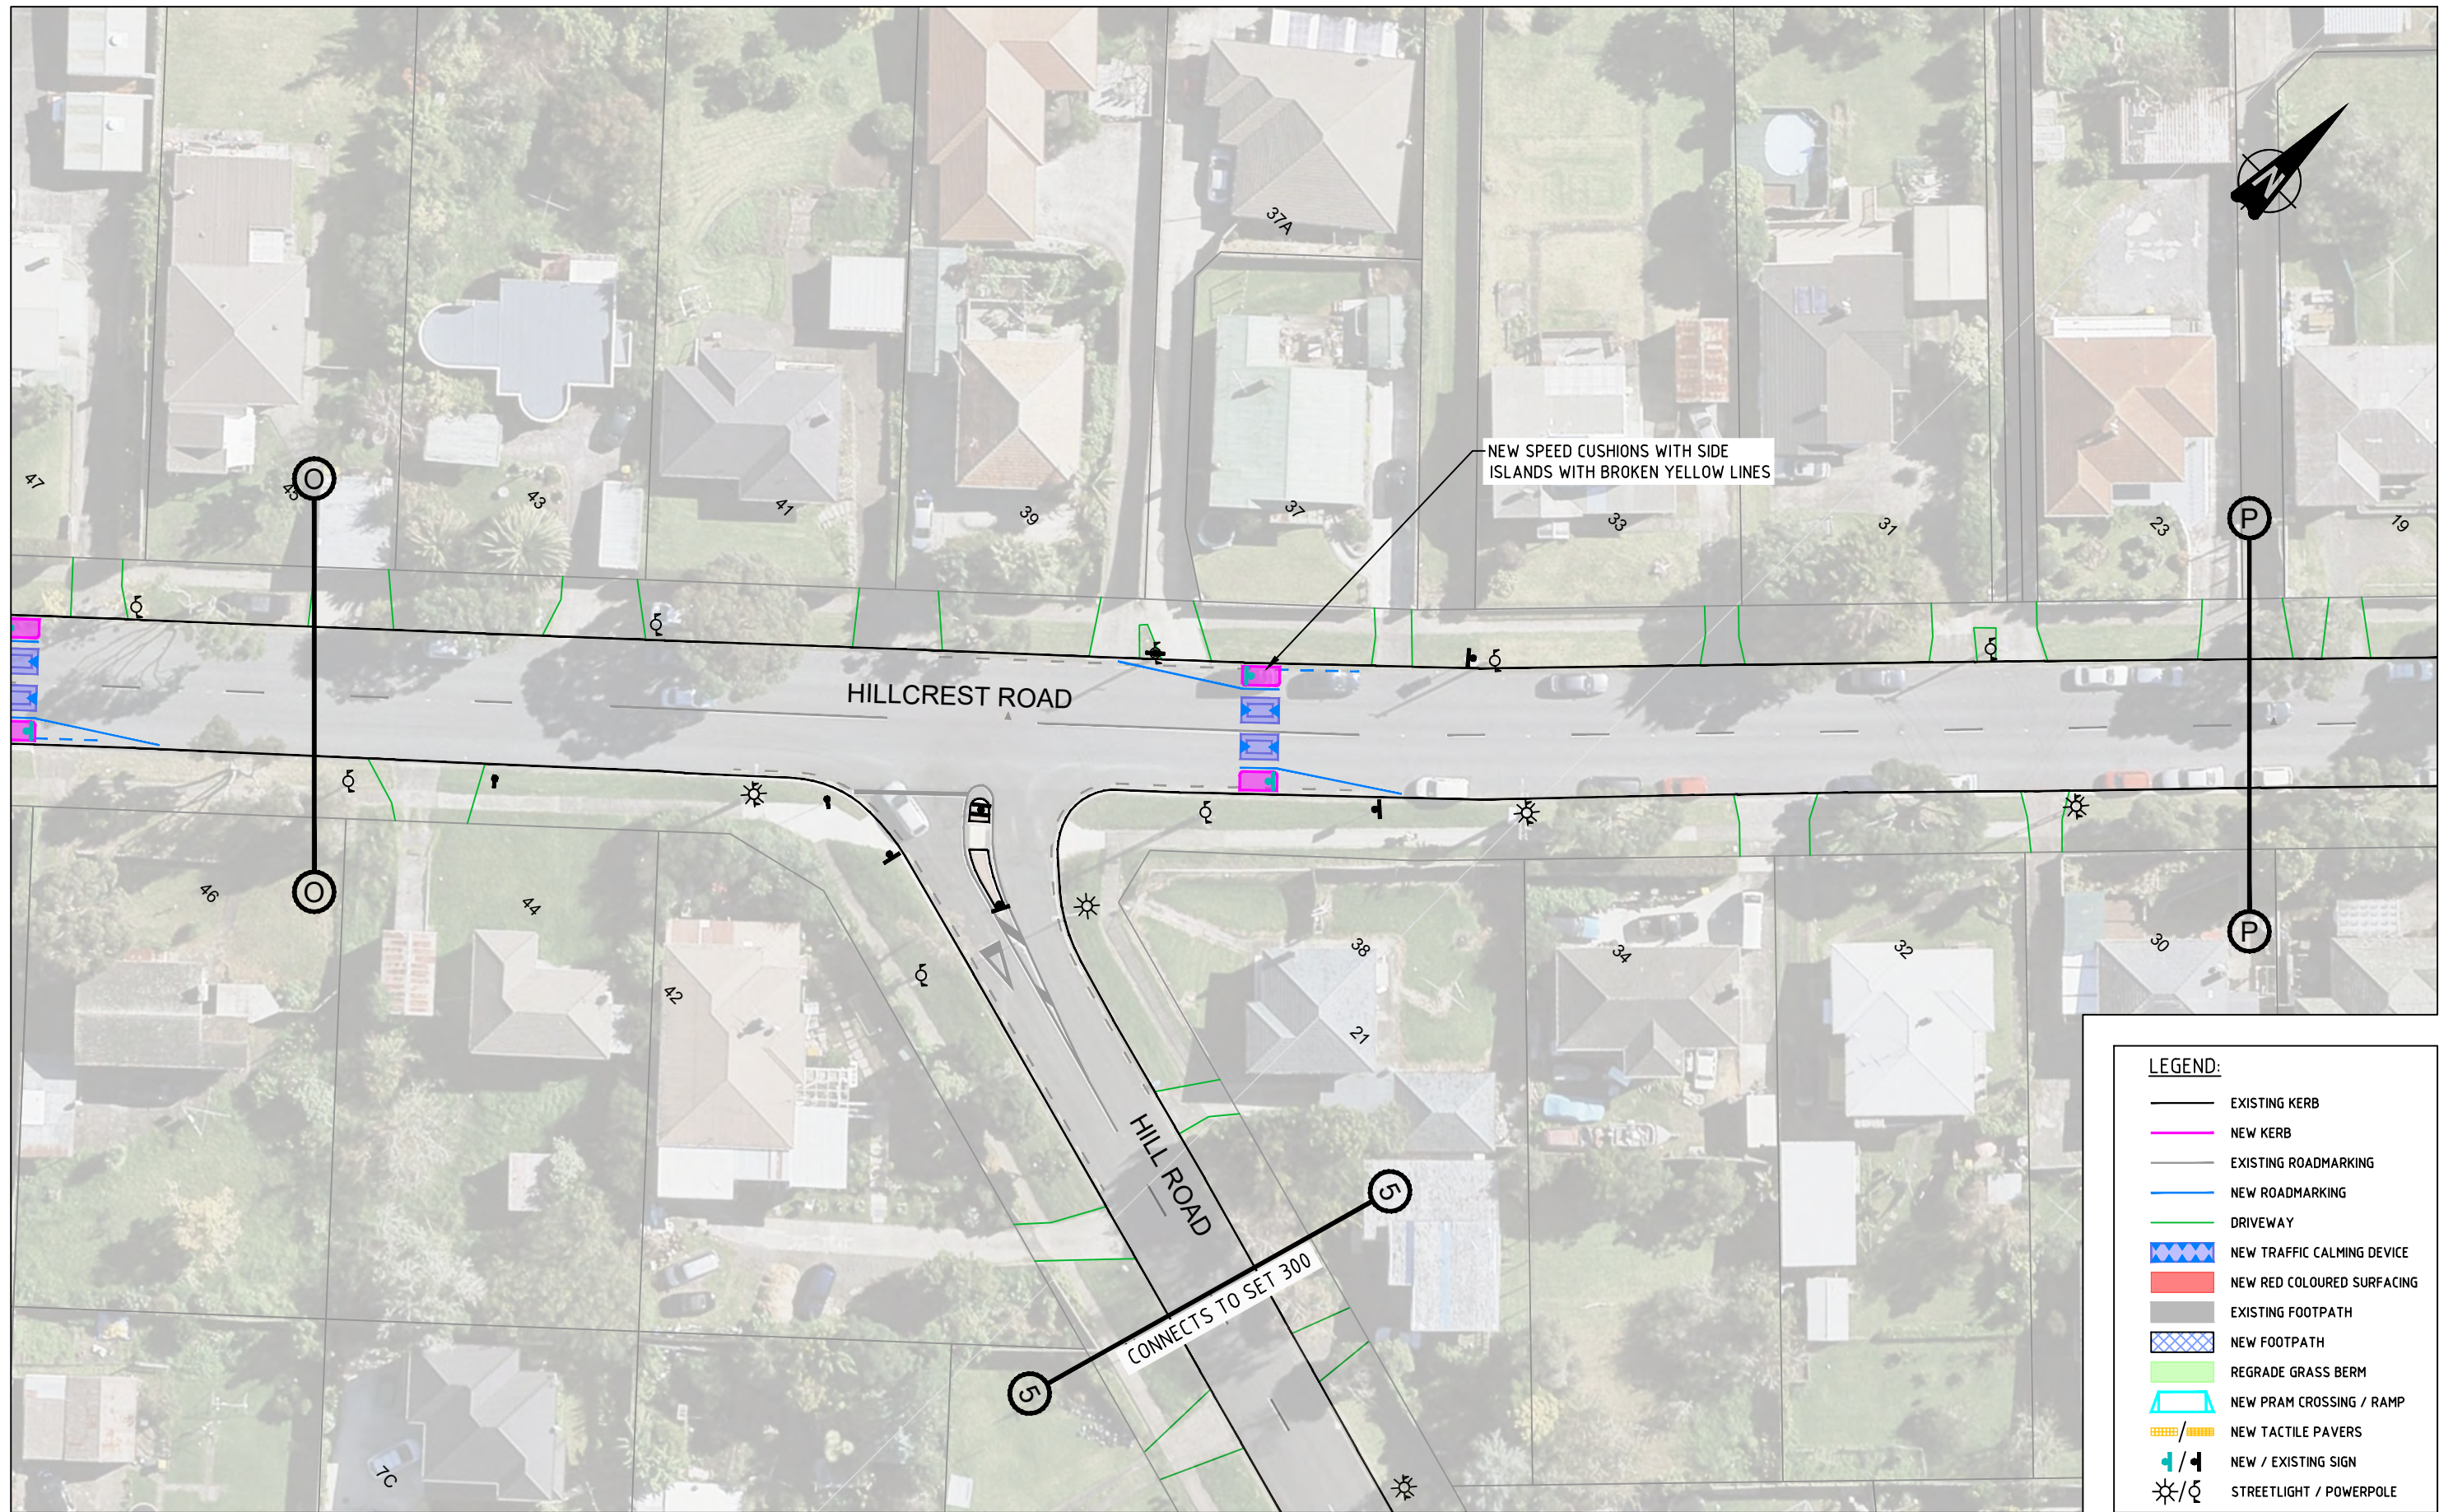

**LEGEND:**

- EXISTING KERB
- NEW KERB
- EXISTING ROADMARKING
- NEW ROADMARKING
- DRIVEWAY
- NEW TRAFFIC CALMING DEVICE
- NEW RED COLOURED SURFACING
- EXISTING FOOTPATH
- NEW FOOTPATH
- REGRADE GRASS BERM
- NEW PRAM CROSSING / RAMP
- NEW TACTILE PAVERS
- NEW / EXISTING SIGN
- STREETLIGHT / POWERPOLE

**CONSULTATION PLANS**

No	Revision	Note: * indicates signatures on original issue of drawing or last revision of drawing	Drawn	Checked	Approved	Date
A	FIRST ISSUE		AD	SL	SC	09/22

FOR:


An Auckland Council Organisation



Drawn	AD	Designed	SL
Drafting Check	SL	Design Check	SC
Approved			
Date	30/09/2022		
Scale	1:500 @ A3 SIZE		

Client **AUCKLAND TRANSPORT**  
 Project **PAPATOETOE RSM ADVANCED CONCEPT HILLCREST ROAD & HILL ROAD LAYOUT PLAN WITH CRITICAL DIMENSIONS**  
 Original Size **A3** Project No: **T22070** Drawing No: **216** Rev: **A**



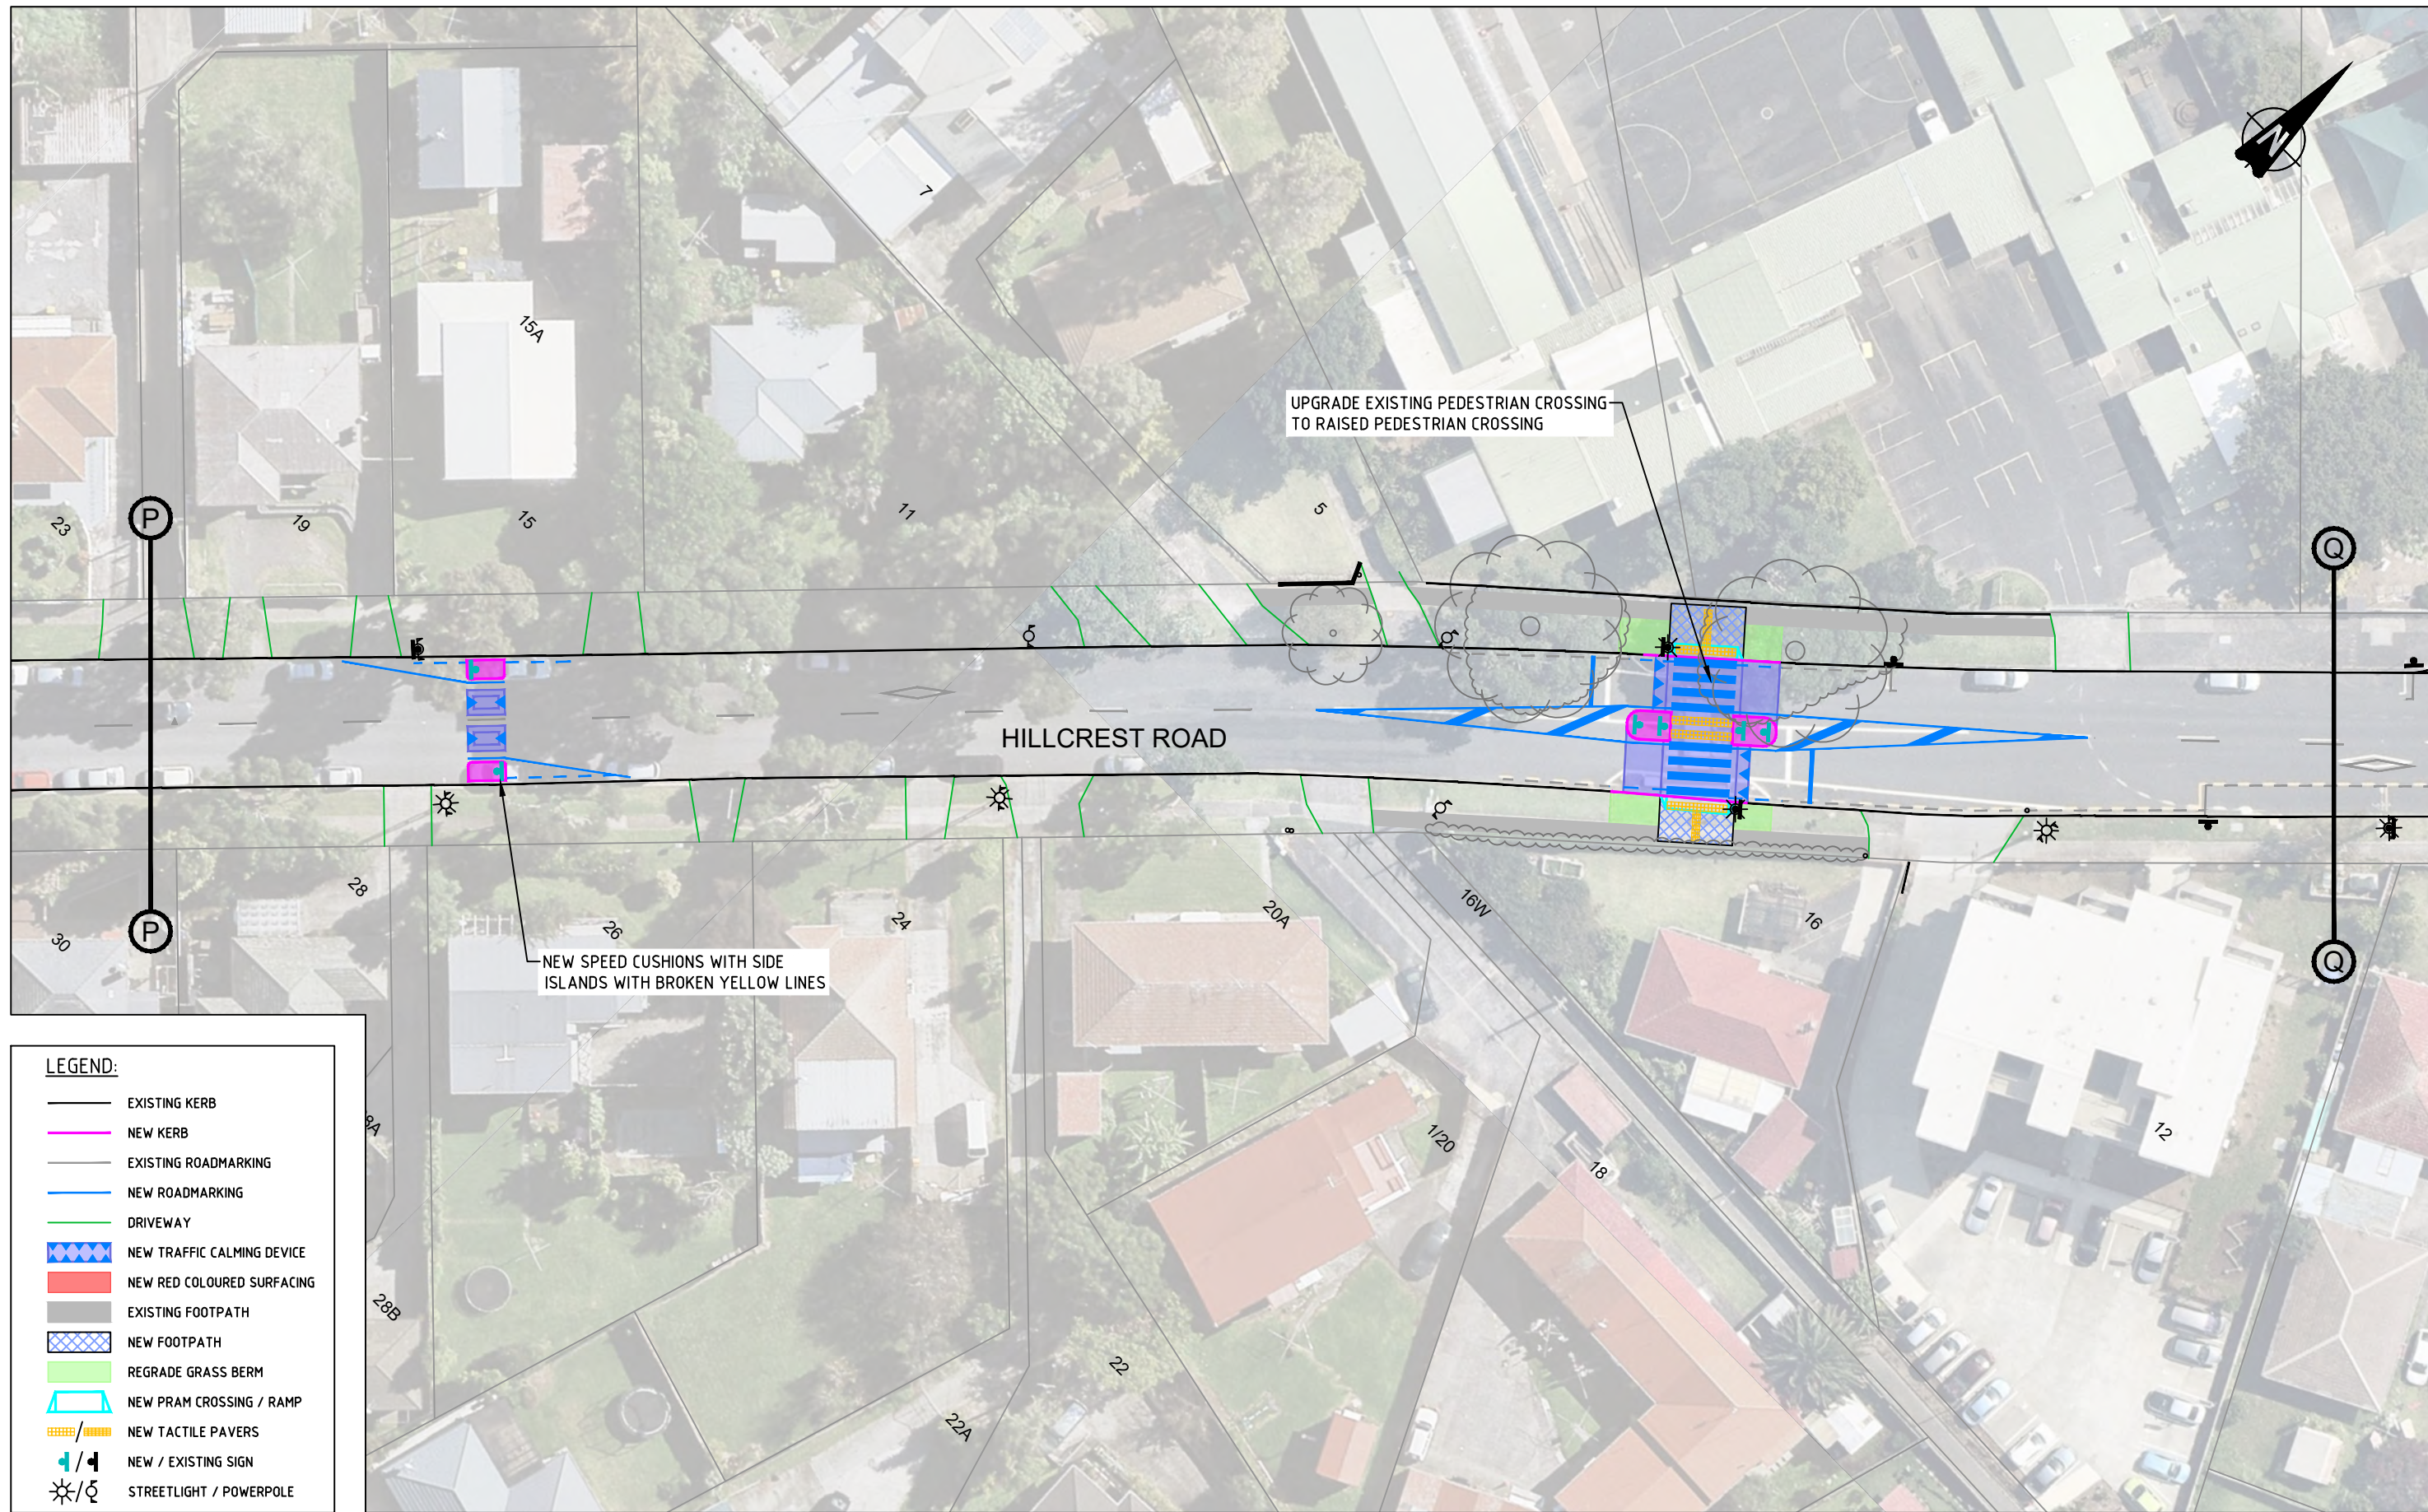

**LEGEND:**

- EXISTING KERB
- NEW KERB
- EXISTING ROADMARKING
- NEW ROADMARKING
- DRIVEWAY
- NEW TRAFFIC CALMING DEVICE
- NEW RED COLOURED SURFACING
- EXISTING FOOTPATH
- NEW FOOTPATH
- REGRADE GRASS BERM
- NEW PRAM CROSSING / RAMP
- NEW TACTILE PAVERS
- NEW / EXISTING SIGN
- STREETLIGHT / POWERPOLE

**CONSULTATION PLANS**

No	Revision	Note: * indicates signatures on original issue of drawing or last revision of drawing	Drawn	Checked	Approved	Date
A	FIRST ISSUE		AD	SL	SC	09/22

FOR:

An Auckland Council Organisation




Drawn	AD	Designed	SL
Drafting Check	SL	Design Check	SC
Approved			
Date	30/09/2022		
Scale	1:500 @ A3 SIZE		

Client **AUCKLAND TRANSPORT**  
 Project **PAPATOETOE RSM ADVANCED CONCEPT**  
**5 HILLCREST ROAD**  
**LAYOUT PLAN WITH CRITICAL DIMENSIONS**

Original Size **A3** Project No: **T22070** Drawing No: **217** Rev: **A**



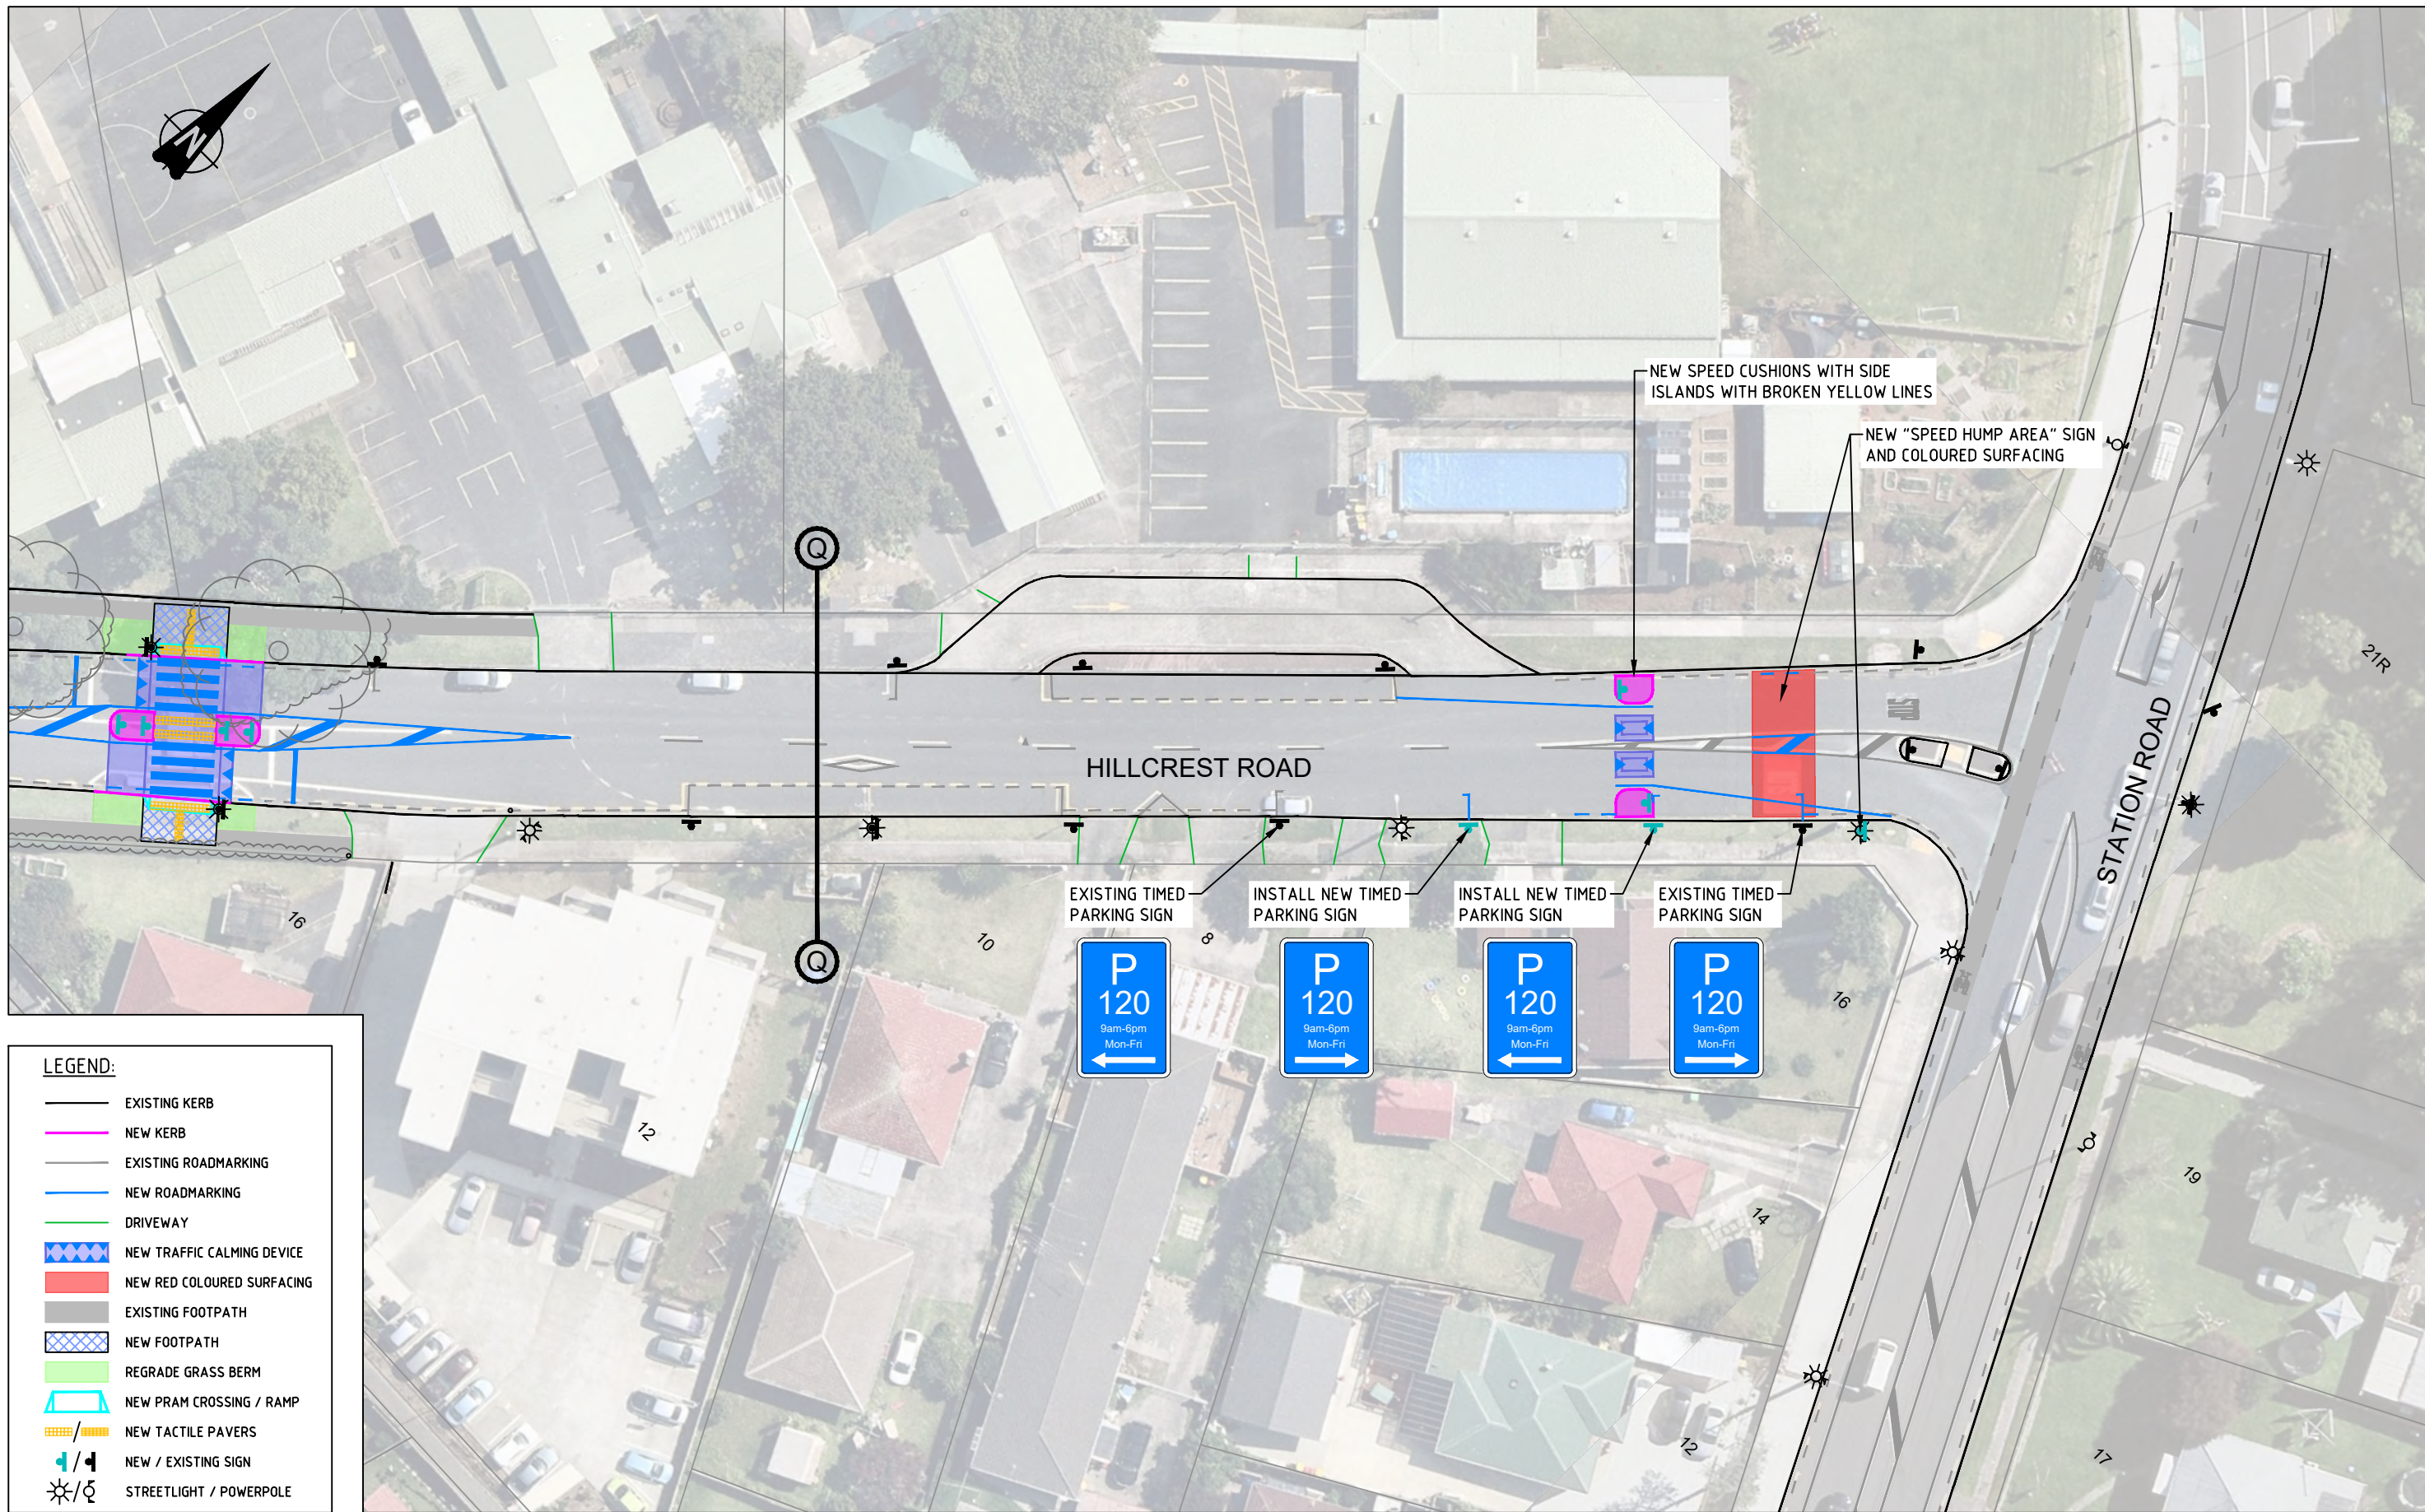

**CONSULTATION PLANS**

No	Revision	Note: * indicates signatures on original issue of drawing or last revision of drawing	Drawn	Checked	Approved	Date
A	FIRST ISSUE		AD	SL	SC	09/22



Drawn	AD	Designed	SL
Drafting Check	SL	Design Check	SC
Approved			
Date	30/09/2022		
Scale	1:500 @ A3 SIZE		

Client	<b>AUCKLAND TRANSPORT</b>		
Project	<b>PAPATOETOE RSM ADVANCED CONCEPT HILLCREST ROAD &amp; STATION ROAD LAYOUT PLAN WITH CRITICAL DIMENSIONS</b>		
Original Size	<b>A3</b>	Project No:	<b>T22070</b>
Drawing No:	<b>218</b>	Rev:	<b>A</b>