


ORIGINAL SIZE A1 DO NOT SCALE - IF PRINTED, ASK

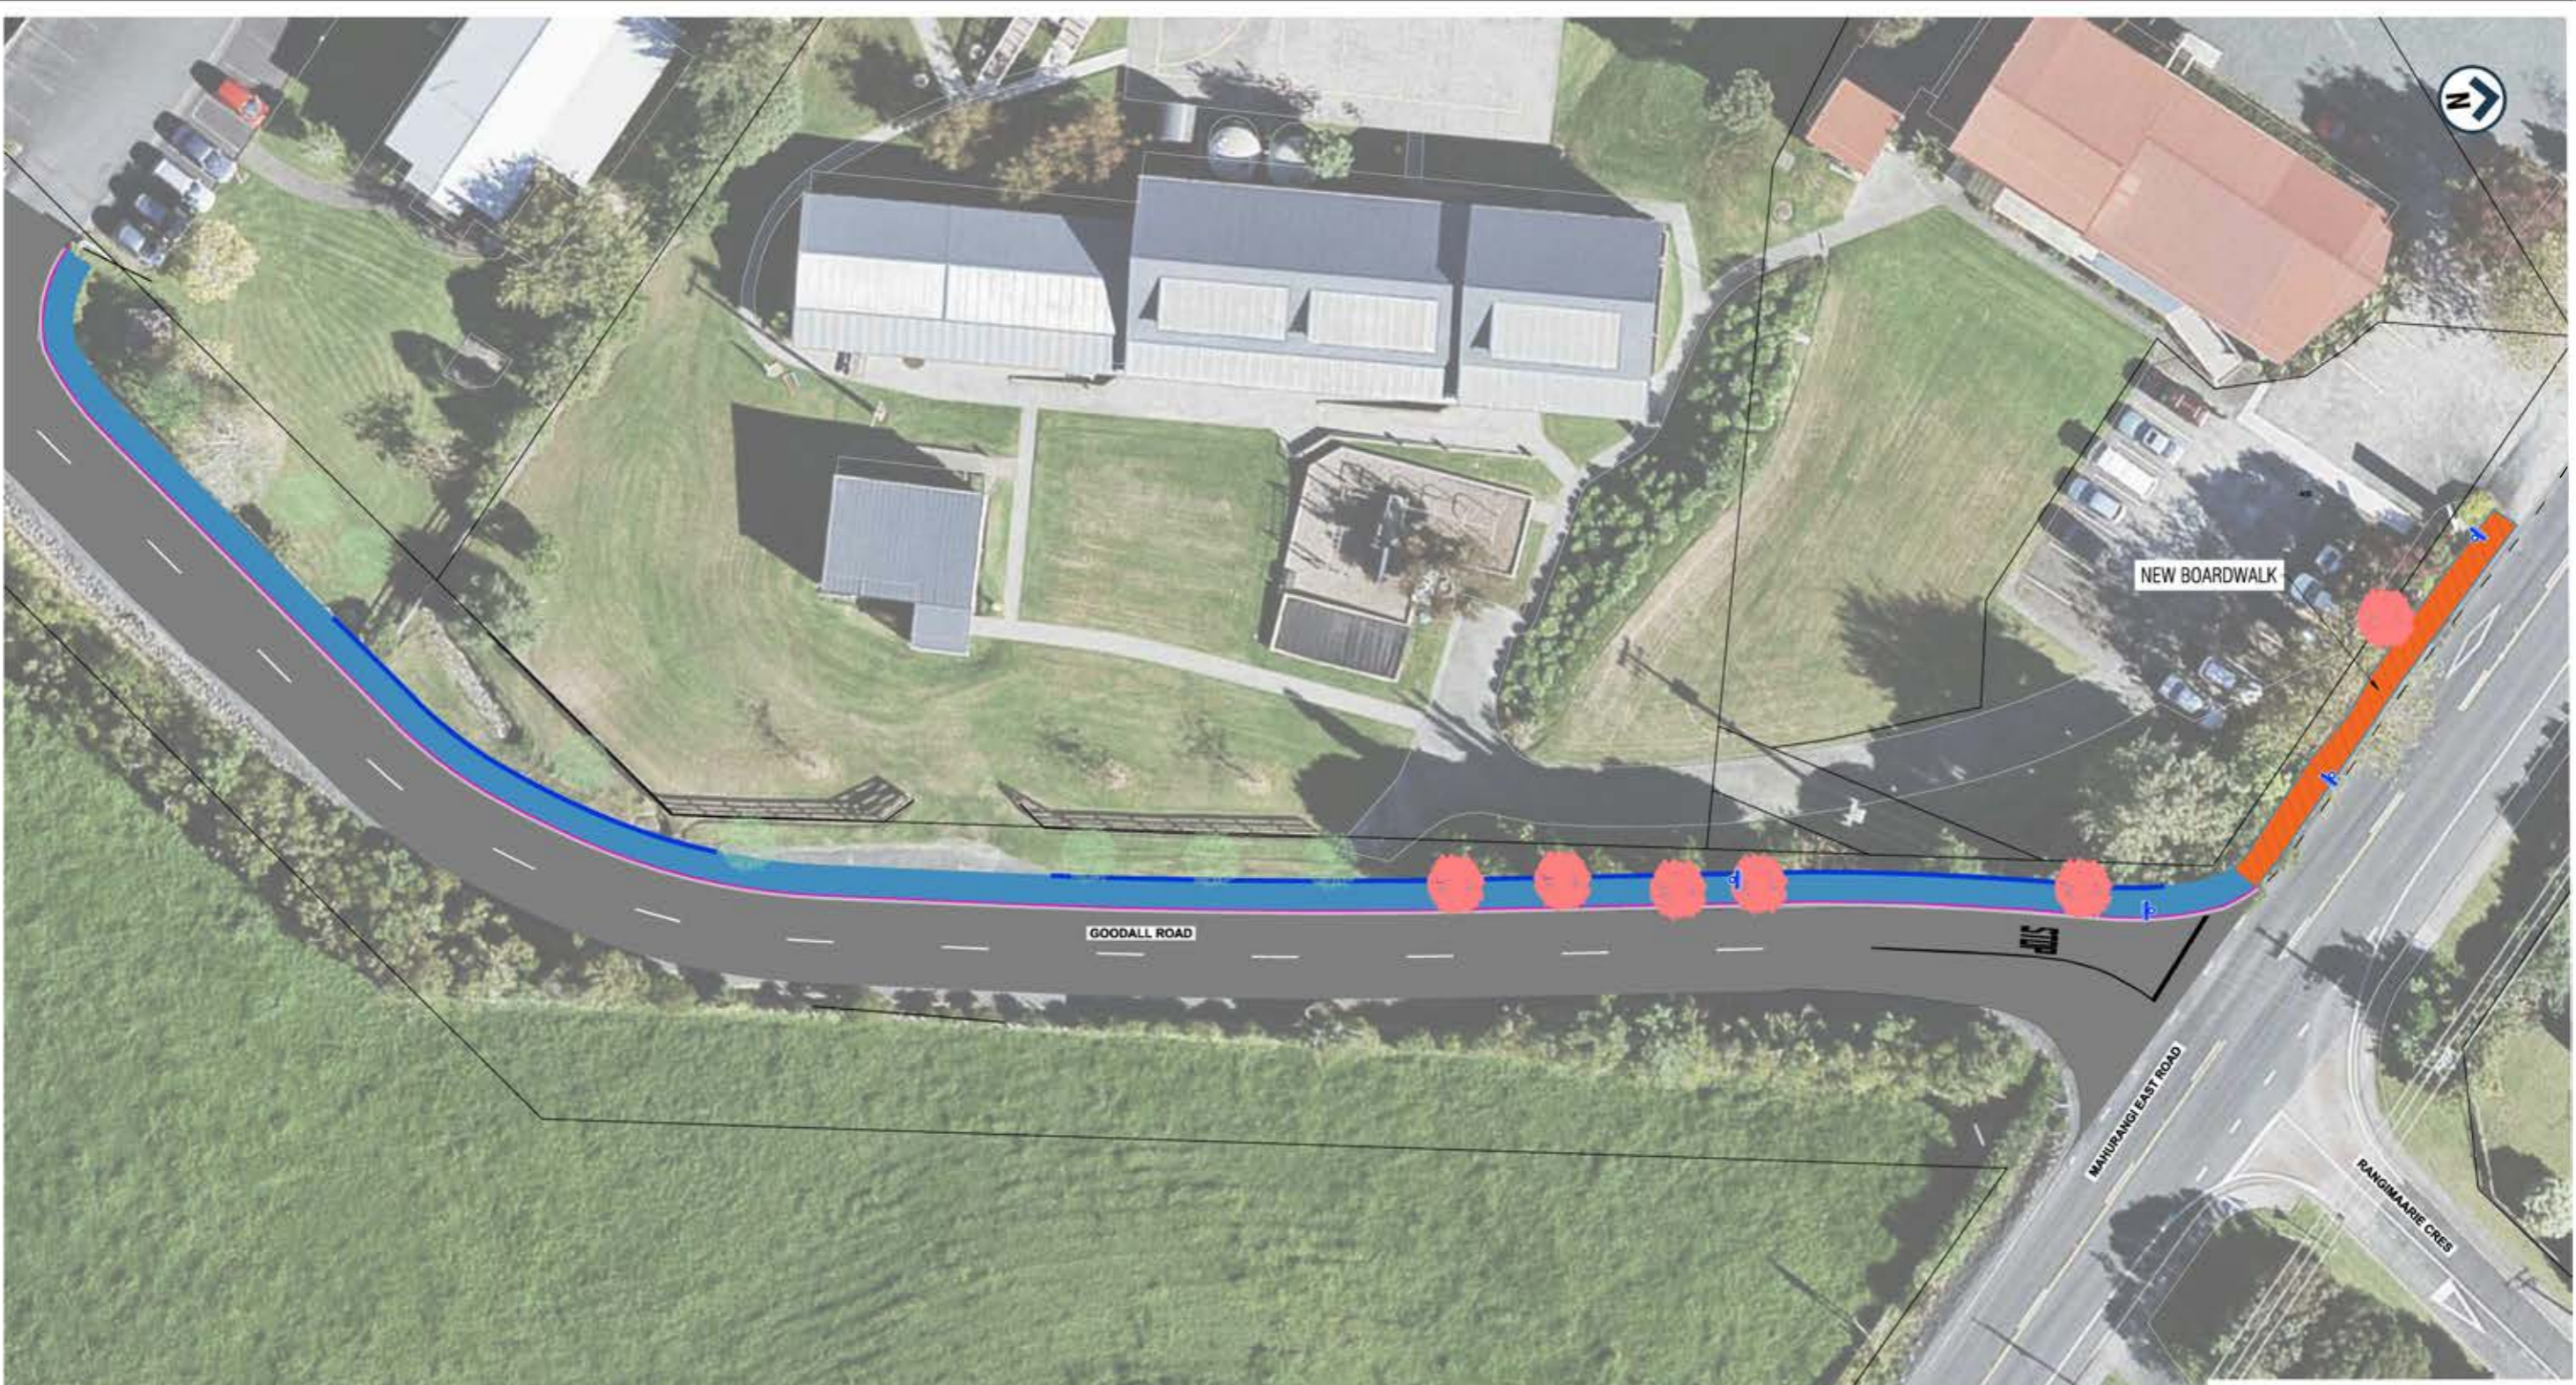

A1

A1 1:100
A3 1:200

LEGEND

-  EXISTING KERBLINE / ROADMARKING
-  NEW ROADMARKING
-  NEW KERBLINE
-  NEW FOOTPATH
-  NEW RETAINING WALL
-  NEW BOARDWALK
-  NEW / RELOCATED SIGN
-  EXISTING TREE TO BE REMOVED
-  NEW TREE



**AUCKLAND TRANSPORT
FOOTPATH IMPROVEMENTS -
GOODALL ROAD, SNELLS BEACH**

FOR INFORMATION

Date Stamp 27/09/2022

A1 N.T.S. A3 N.T.S.

Drawing No. NZ146(002)_G30

Rev: **A**