


ORIGINAL SIZE A1 0 10 20 30 40 50 60 70 80 90 100 150 200mm DO NOT SCALE - IF IN DOUBT, ASK

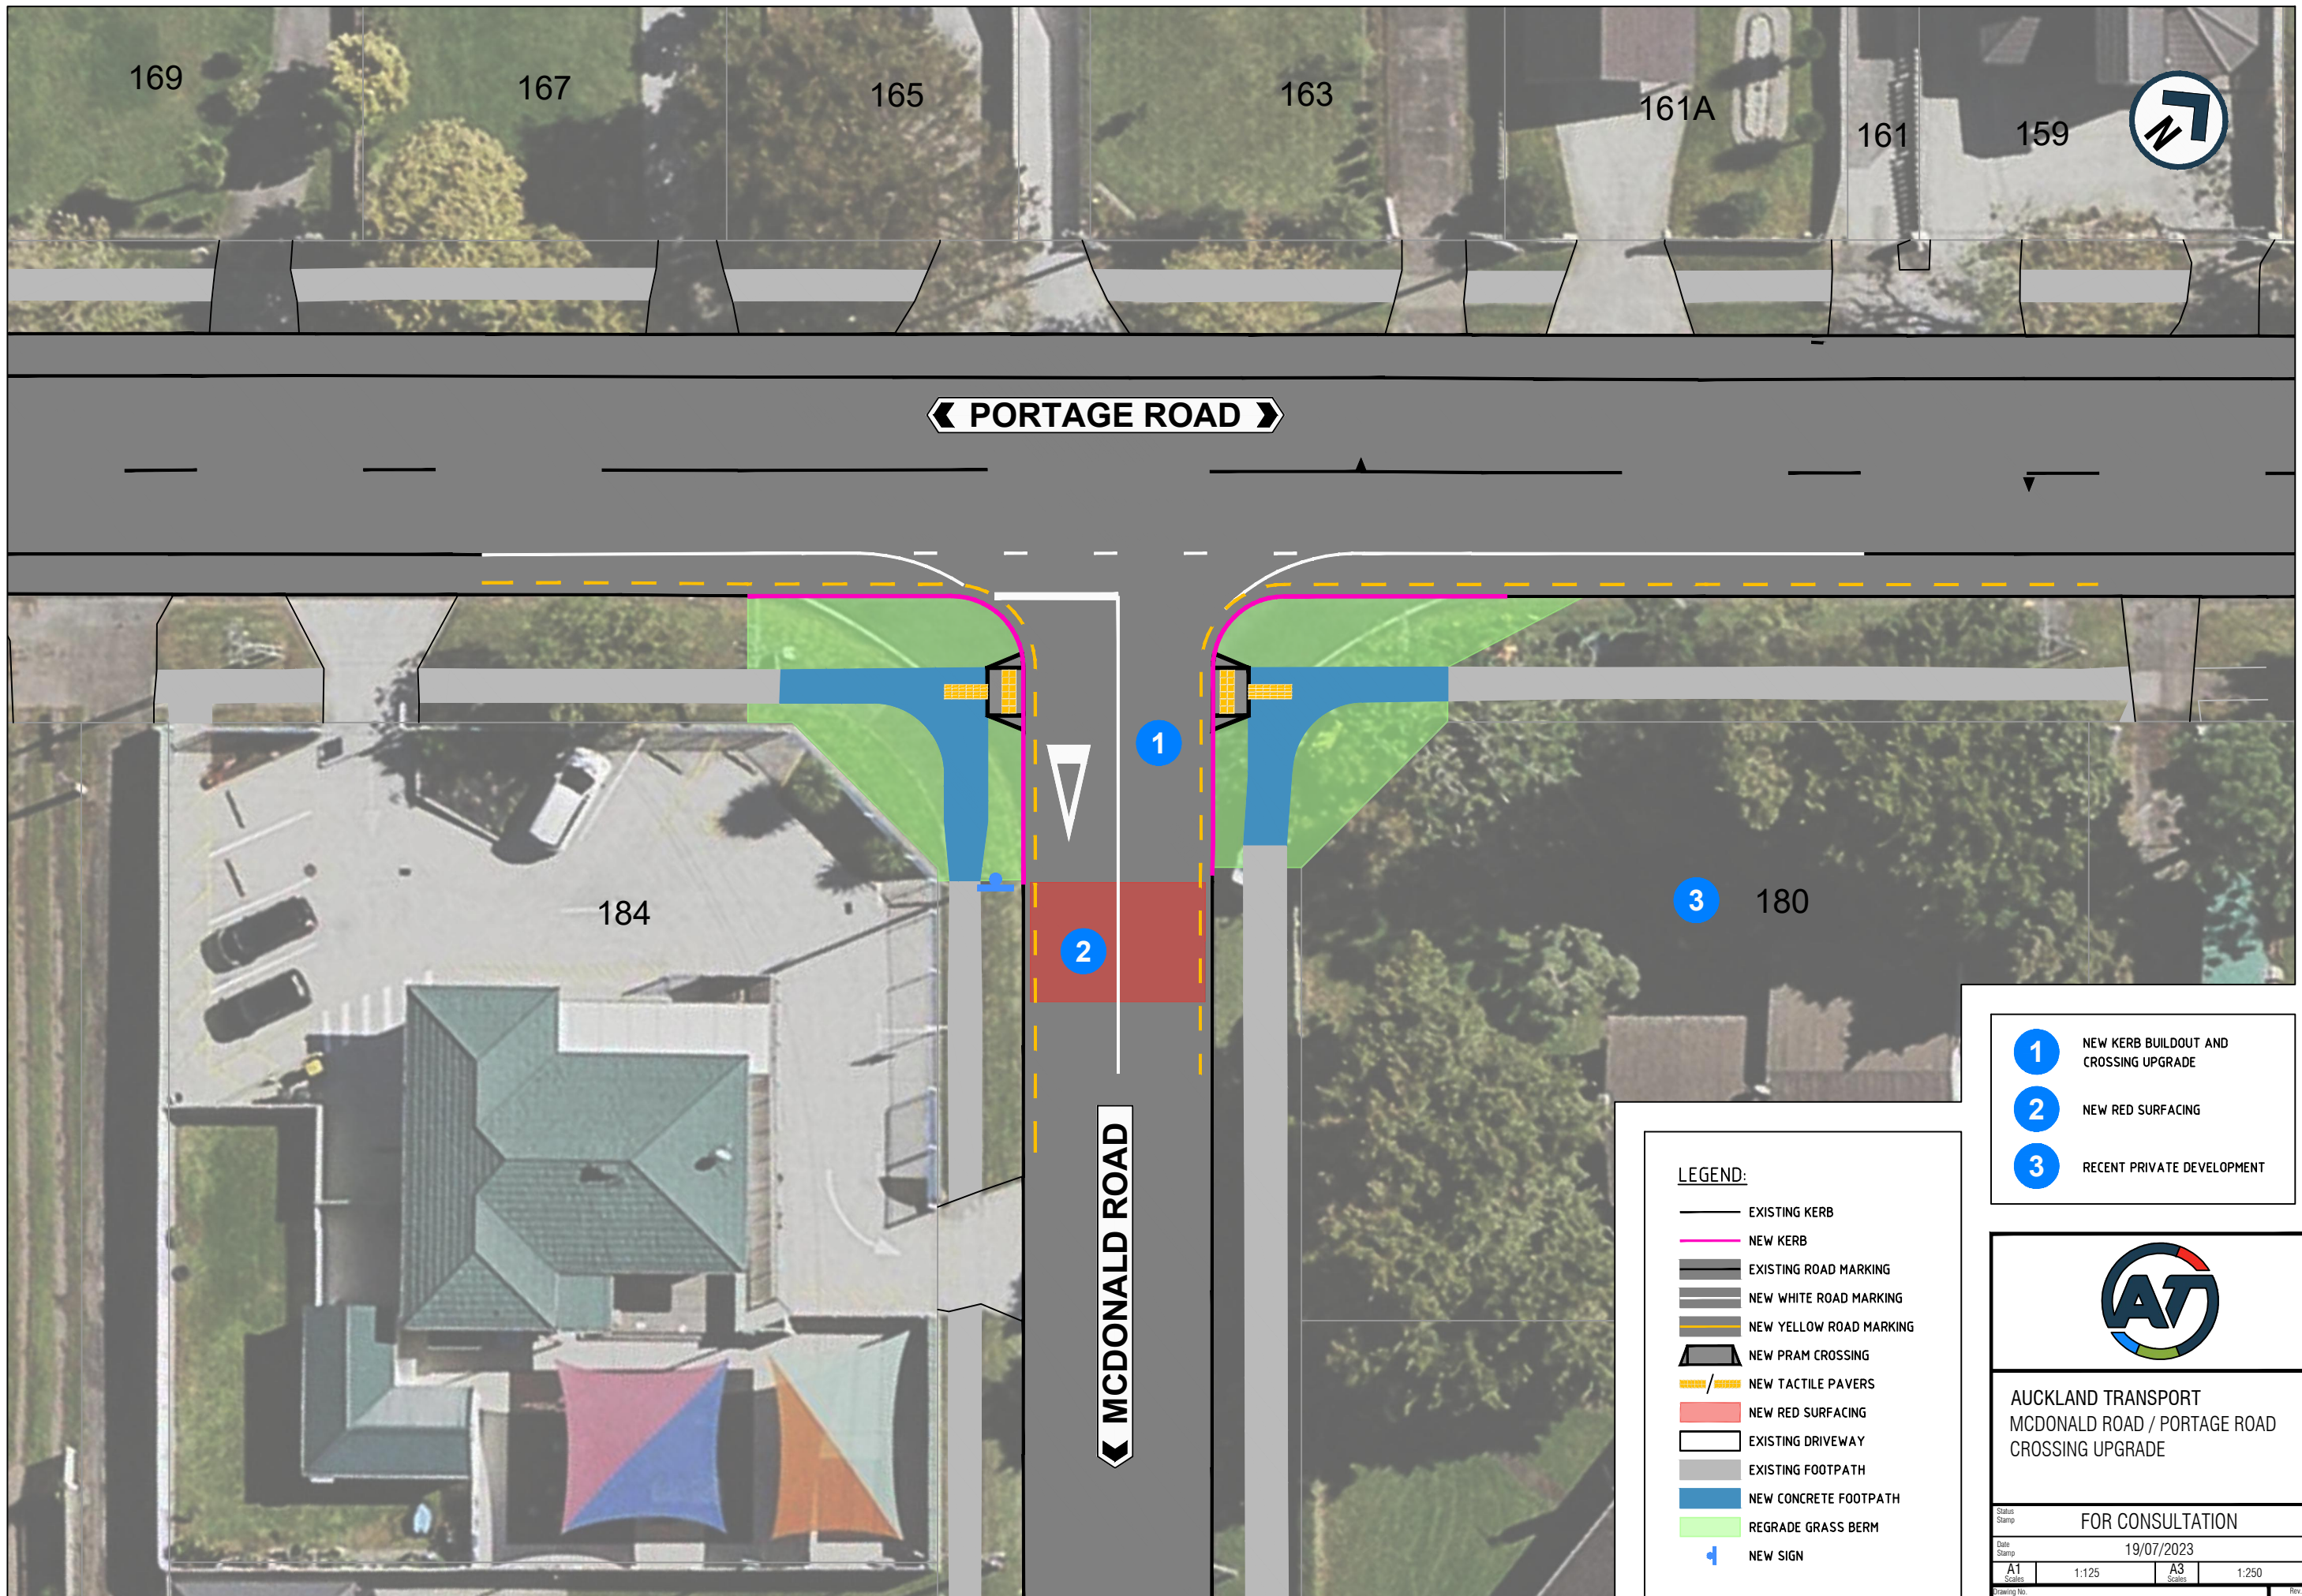

◀ PORTAGE ROAD ▶

◀ MCDONALD ROAD ▶

LEGEND:

- EXISTING KERB
- NEW KERB
- EXISTING ROAD MARKING
- NEW WHITE ROAD MARKING
- NEW YELLOW ROAD MARKING
- ▭ NEW PRAM CROSSING
- ▨ NEW TACTILE PAVERS
- ▭ NEW RED SURFACING
- ▭ EXISTING DRIVEWAY
- ▭ EXISTING FOOTPATH
- ▭ NEW CONCRETE FOOTPATH
- ▭ REGRADE GRASS BERM
- ⬇ NEW SIGN

- 1 NEW KERB BUILDOUT AND CROSSING UPGRADE
- 2 NEW RED SURFACING
- 3 RECENT PRIVATE DEVELOPMENT



AUCKLAND TRANSPORT
MCDONALD ROAD / PORTAGE ROAD
CROSSING UPGRADE

FOR CONSULTATION

Date Stamp 19/07/2023

A1	1:125	A3	1:250
----	-------	----	-------

Drawing No. Rev.

SHEET 1 OF 1

A