




Attachment 2: Recommended Option for Wellesley Street Bus Improvements Project

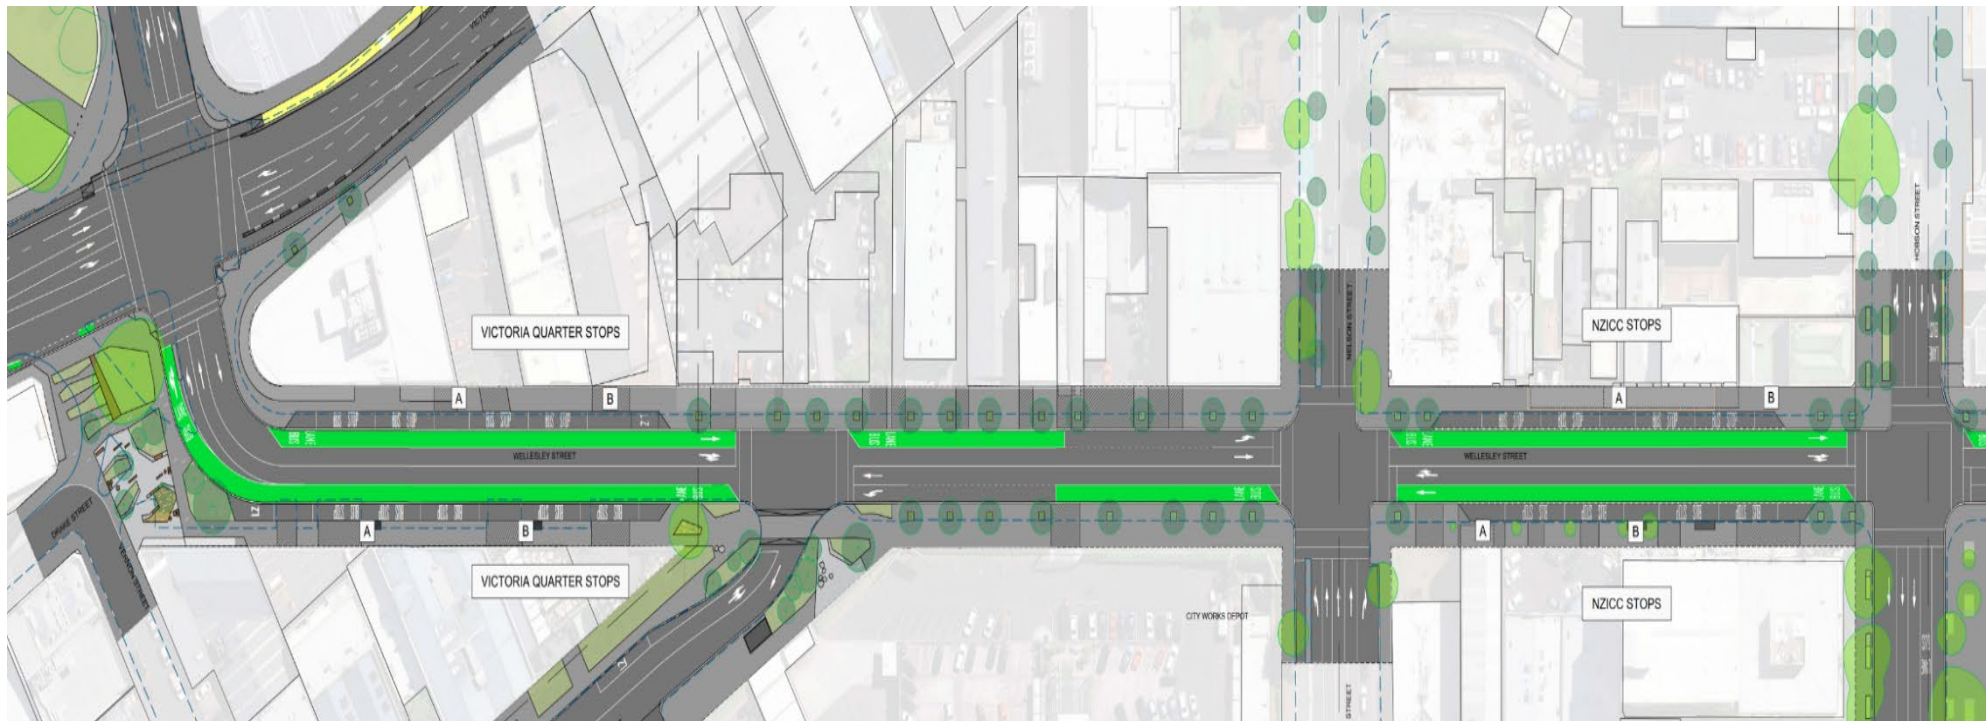

Recommend Option Layout: Victoria Street - Hobson Street

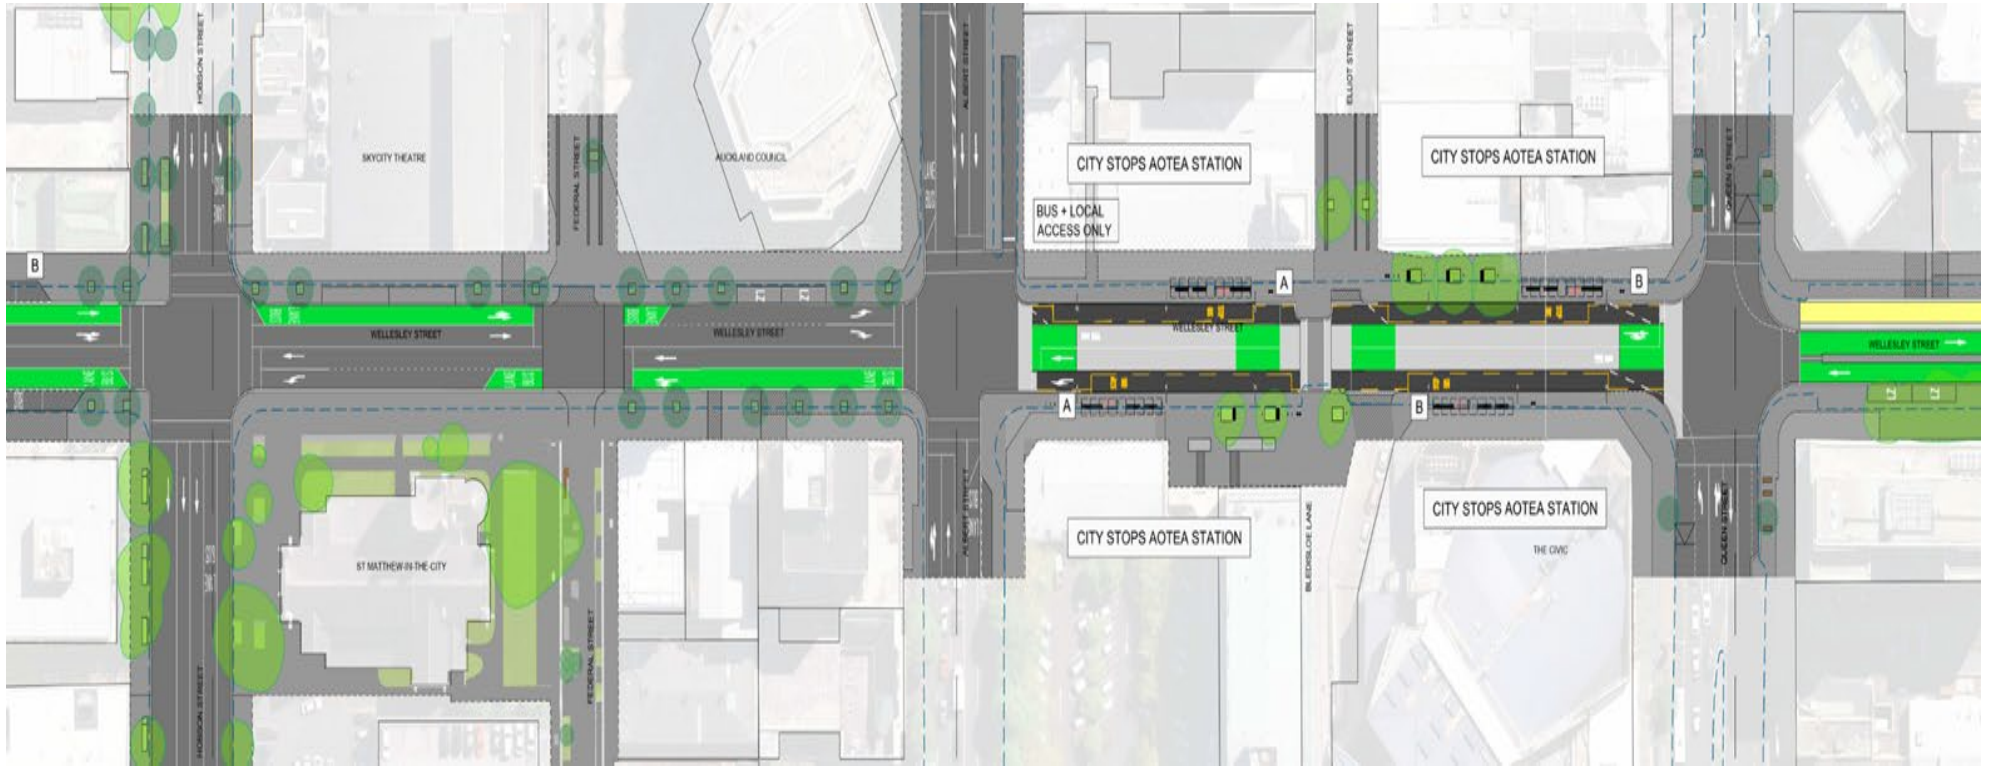

Recommend Option Layout: Hobson Street - Queen Street

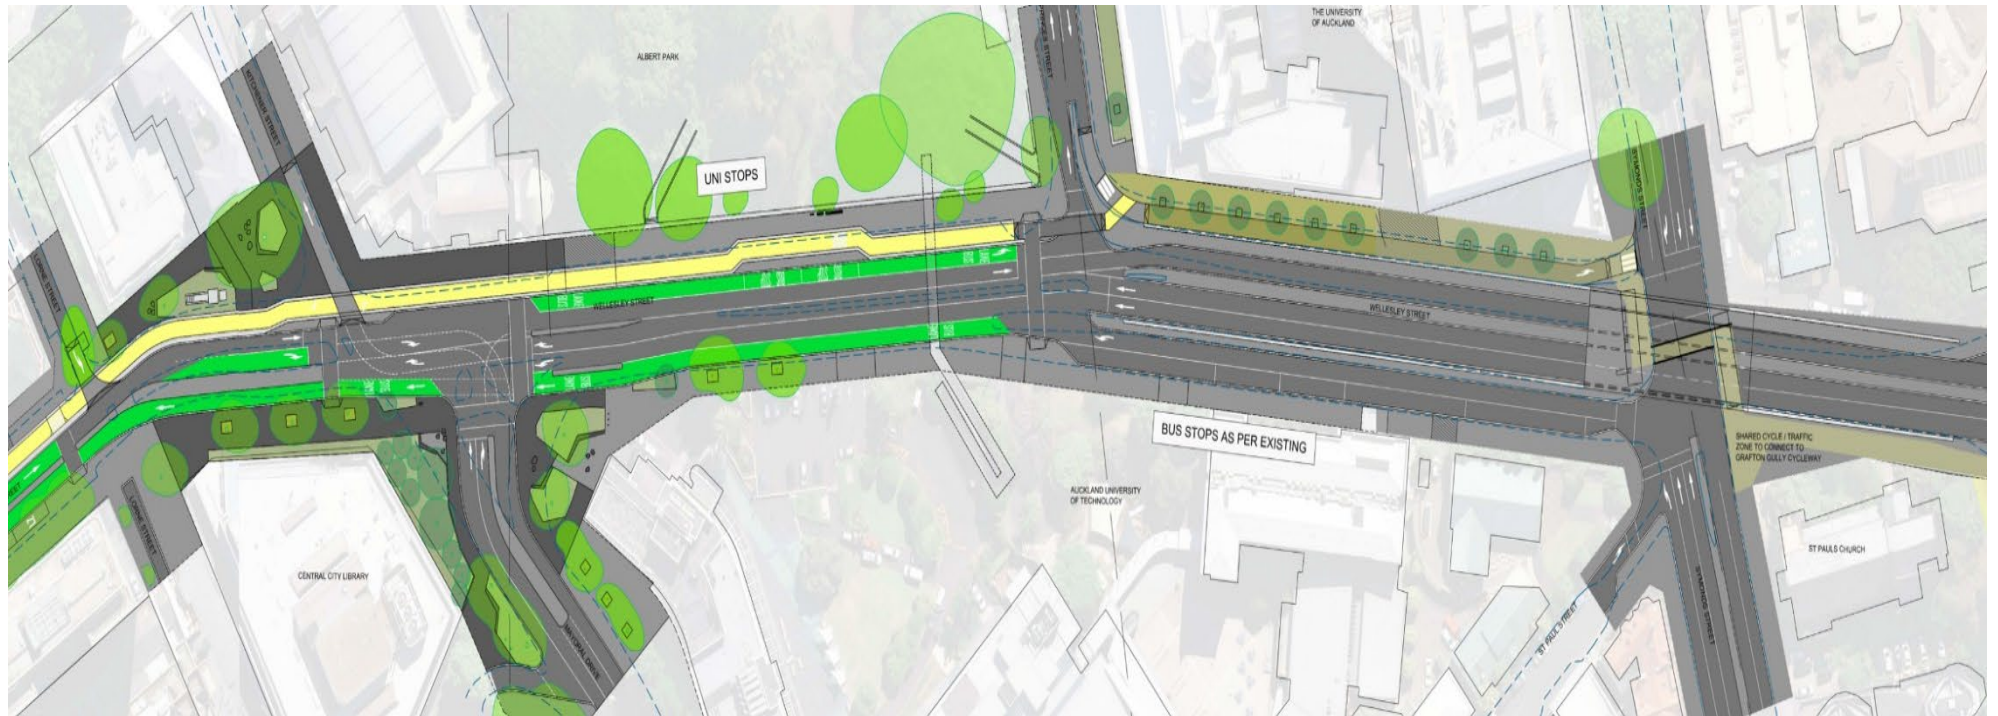

Recommend Option Layout: Lorne Street - Symonds Street