


200mm DO NOT SCALE - IF IN DOUBT, ASK
150
100
90
80
70
60
50
40
30
20
10
0
ORIGINAL SIZE

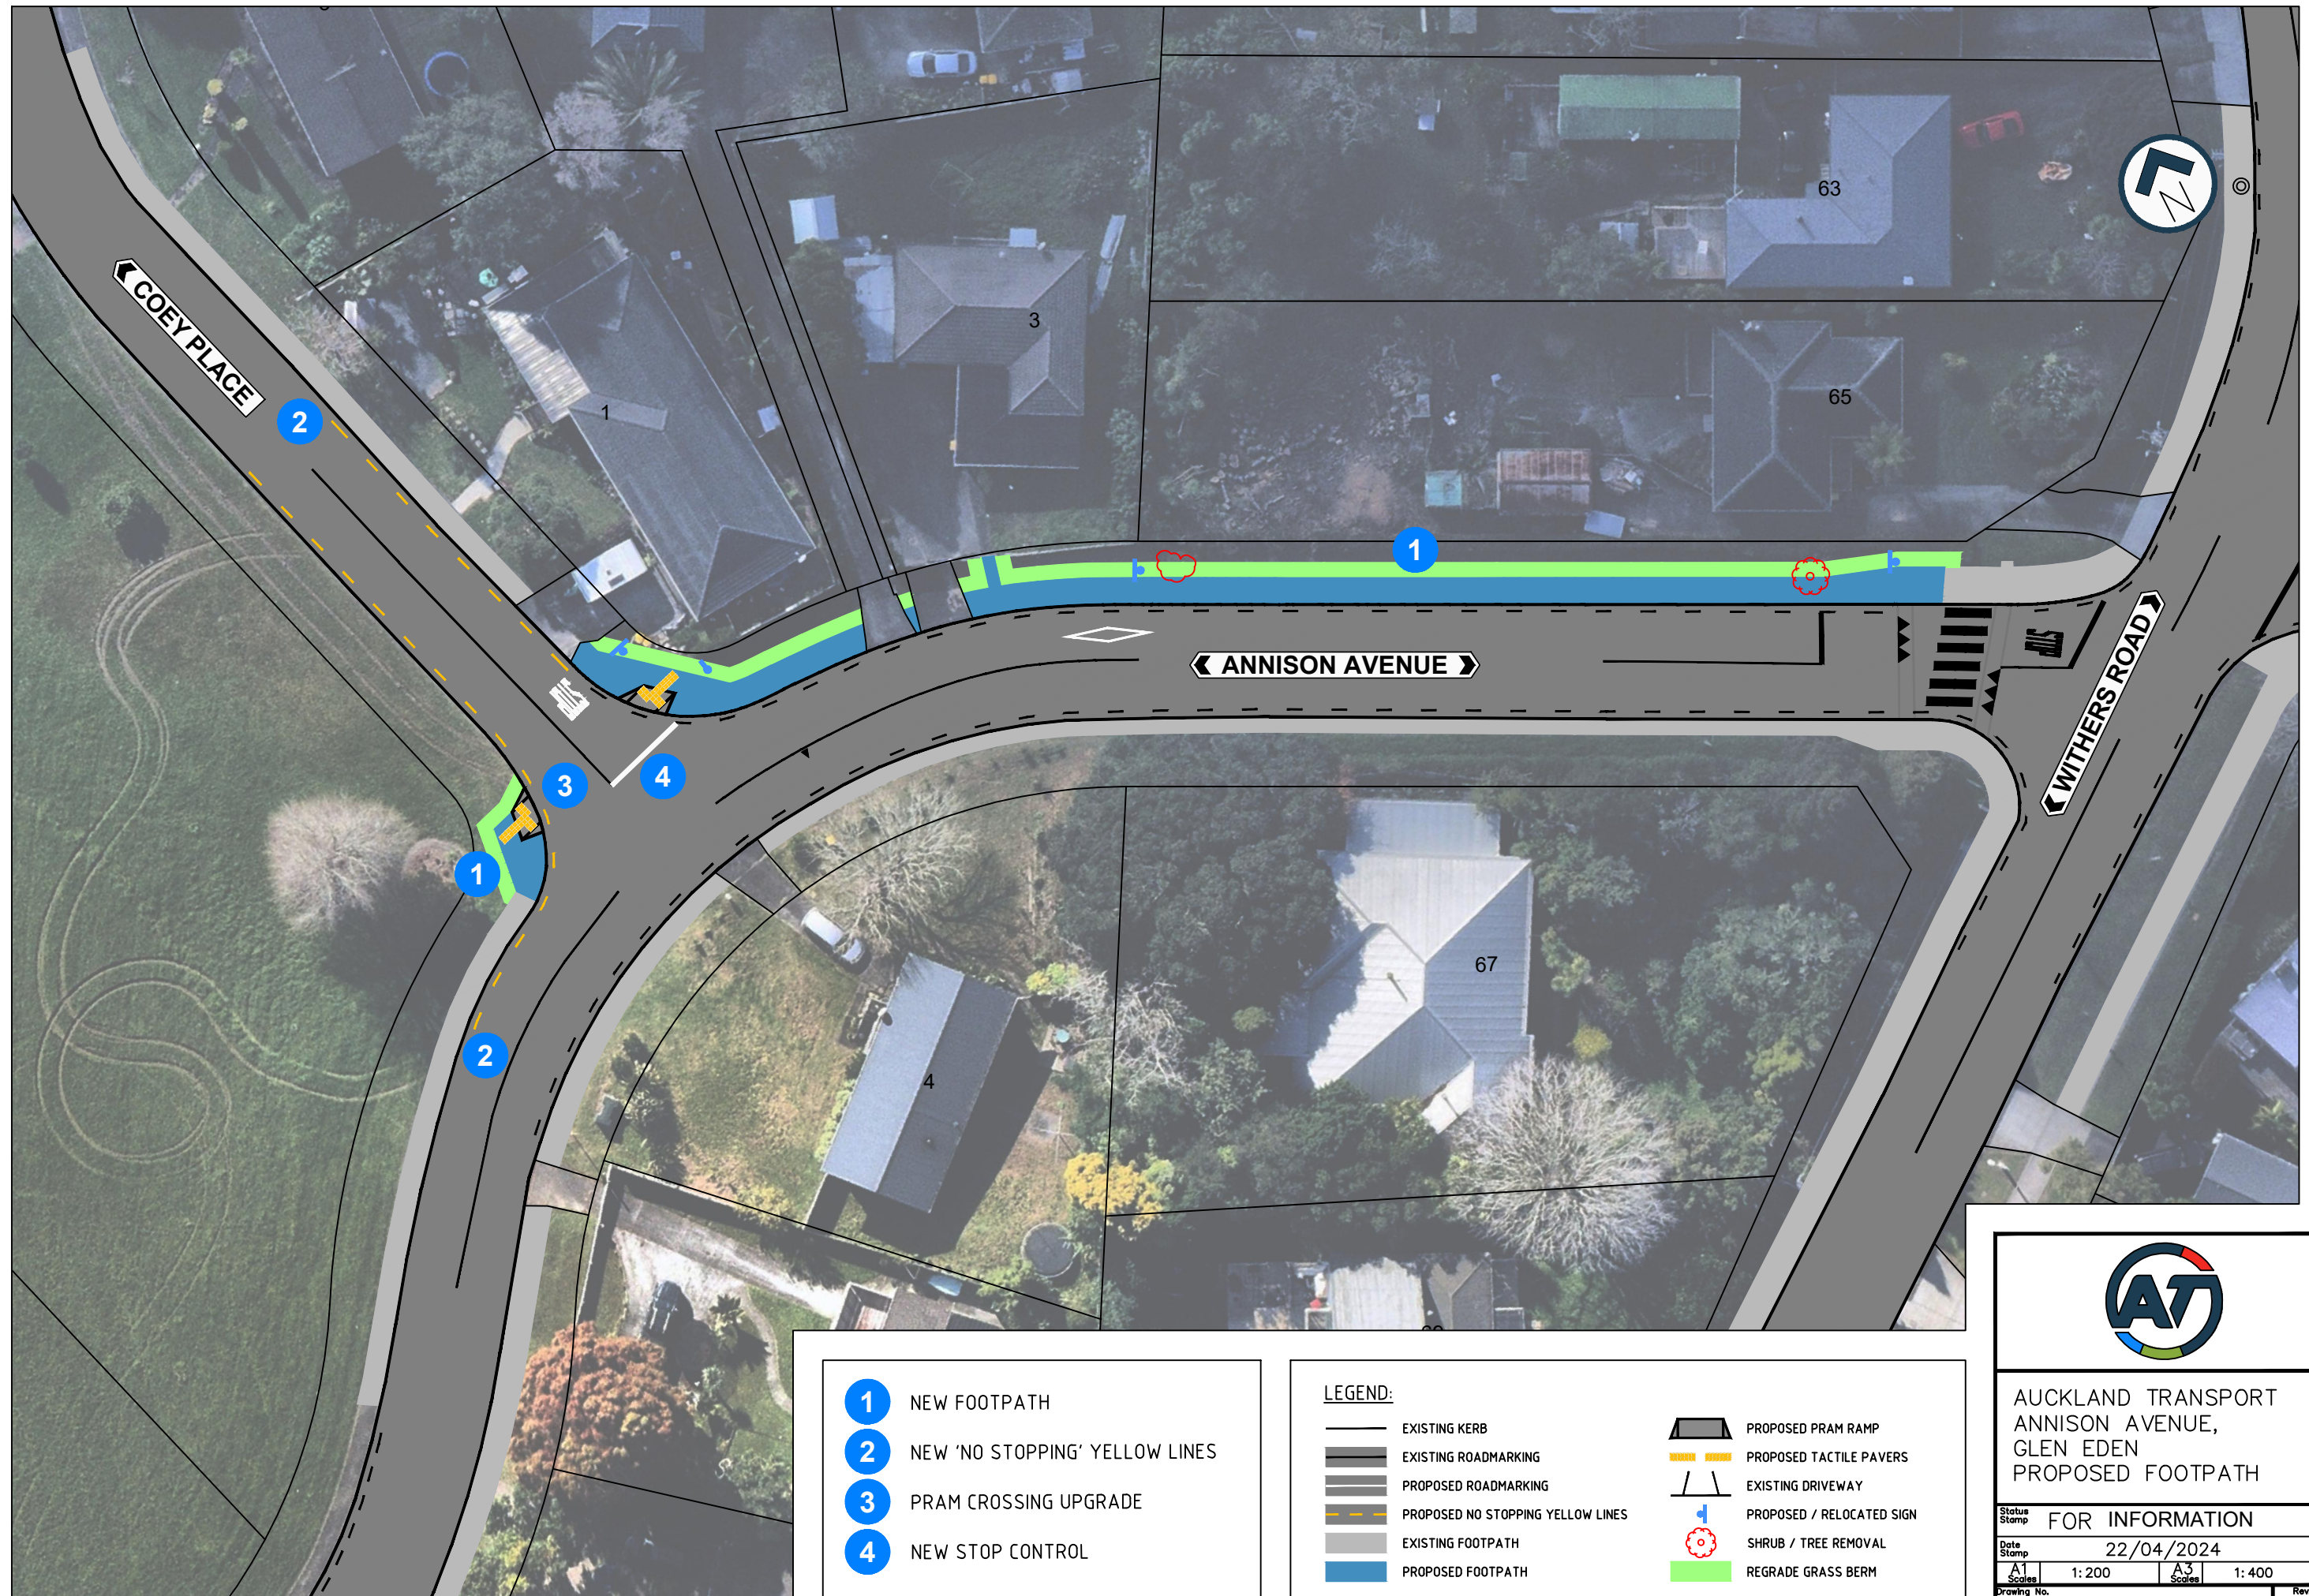

- 1** NEW FOOTPATH
- 2** NEW 'NO STOPPING' YELLOW LINES
- 3** PRAM CROSSING UPGRADE
- 4** NEW STOP CONTROL

LEGEND:

	EXISTING KERB		PROPOSED TACTILE PAVERS
	EXISTING ROADMARKING		EXISTING DRIVEWAY
	PROPOSED ROADMARKING		PROPOSED / RELOCATED SIGN
	PROPOSED NO STOPPING YELLOW LINES		SHRUB / TREE REMOVAL
	EXISTING FOOTPATH		REGRADE GRASS BERM
	PROPOSED FOOTPATH		PROPOSED PRAM RAMP



AUCKLAND TRANSPORT
ANNISON AVENUE,
GLEN EDEN
PROPOSED FOOTPATH

Status Stamp FOR INFORMATION

Date Stamp 22/04/2024

A1	1: 200	A3	1: 400
----	--------	----	--------

Drawing No. PAGE 1 OF 1 Rev. A