


EXPLODED VIEW

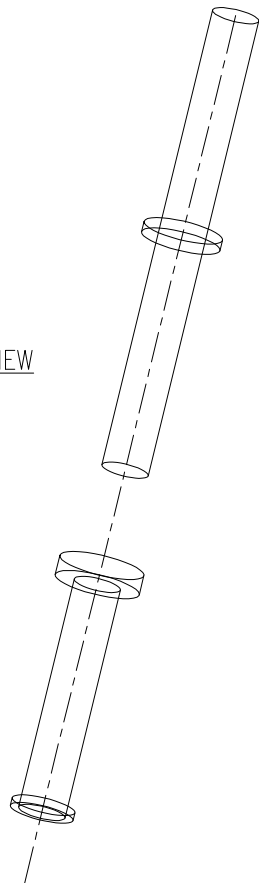

SOCKET DETAIL

Must include the following:

1. Flush mounted (level with finished ground level)
2. Quick release for ease of maintenance
3. Vandal resistant
4. Cold galvanised or aluminium powder coated
5. See attached for drawing detail
6. Must be able to support the following posts:
 - a) 60.3mm \emptyset white powder-coated poles (steel)
 - b) 76mm \emptyset white powder-coated poles (steel)
 - c) Vertiflex impact posts
 - d) HDPE plastic posts or vertiflex
 - e) PF 1 impact posts
7. Anti rotation device, approved by the post supplier, to ensure posts dont turn.

PREPARED BY:




AUCKLAND CITY
Transport

AUCKLAND CITY
FLUSH MOUNTED SOCKET

SCALE : NTS

DRAWN : GMW

ISSUE DATE : 11/2008

APPROVED : 

PLAN No. ISSUE A

2008/1011