


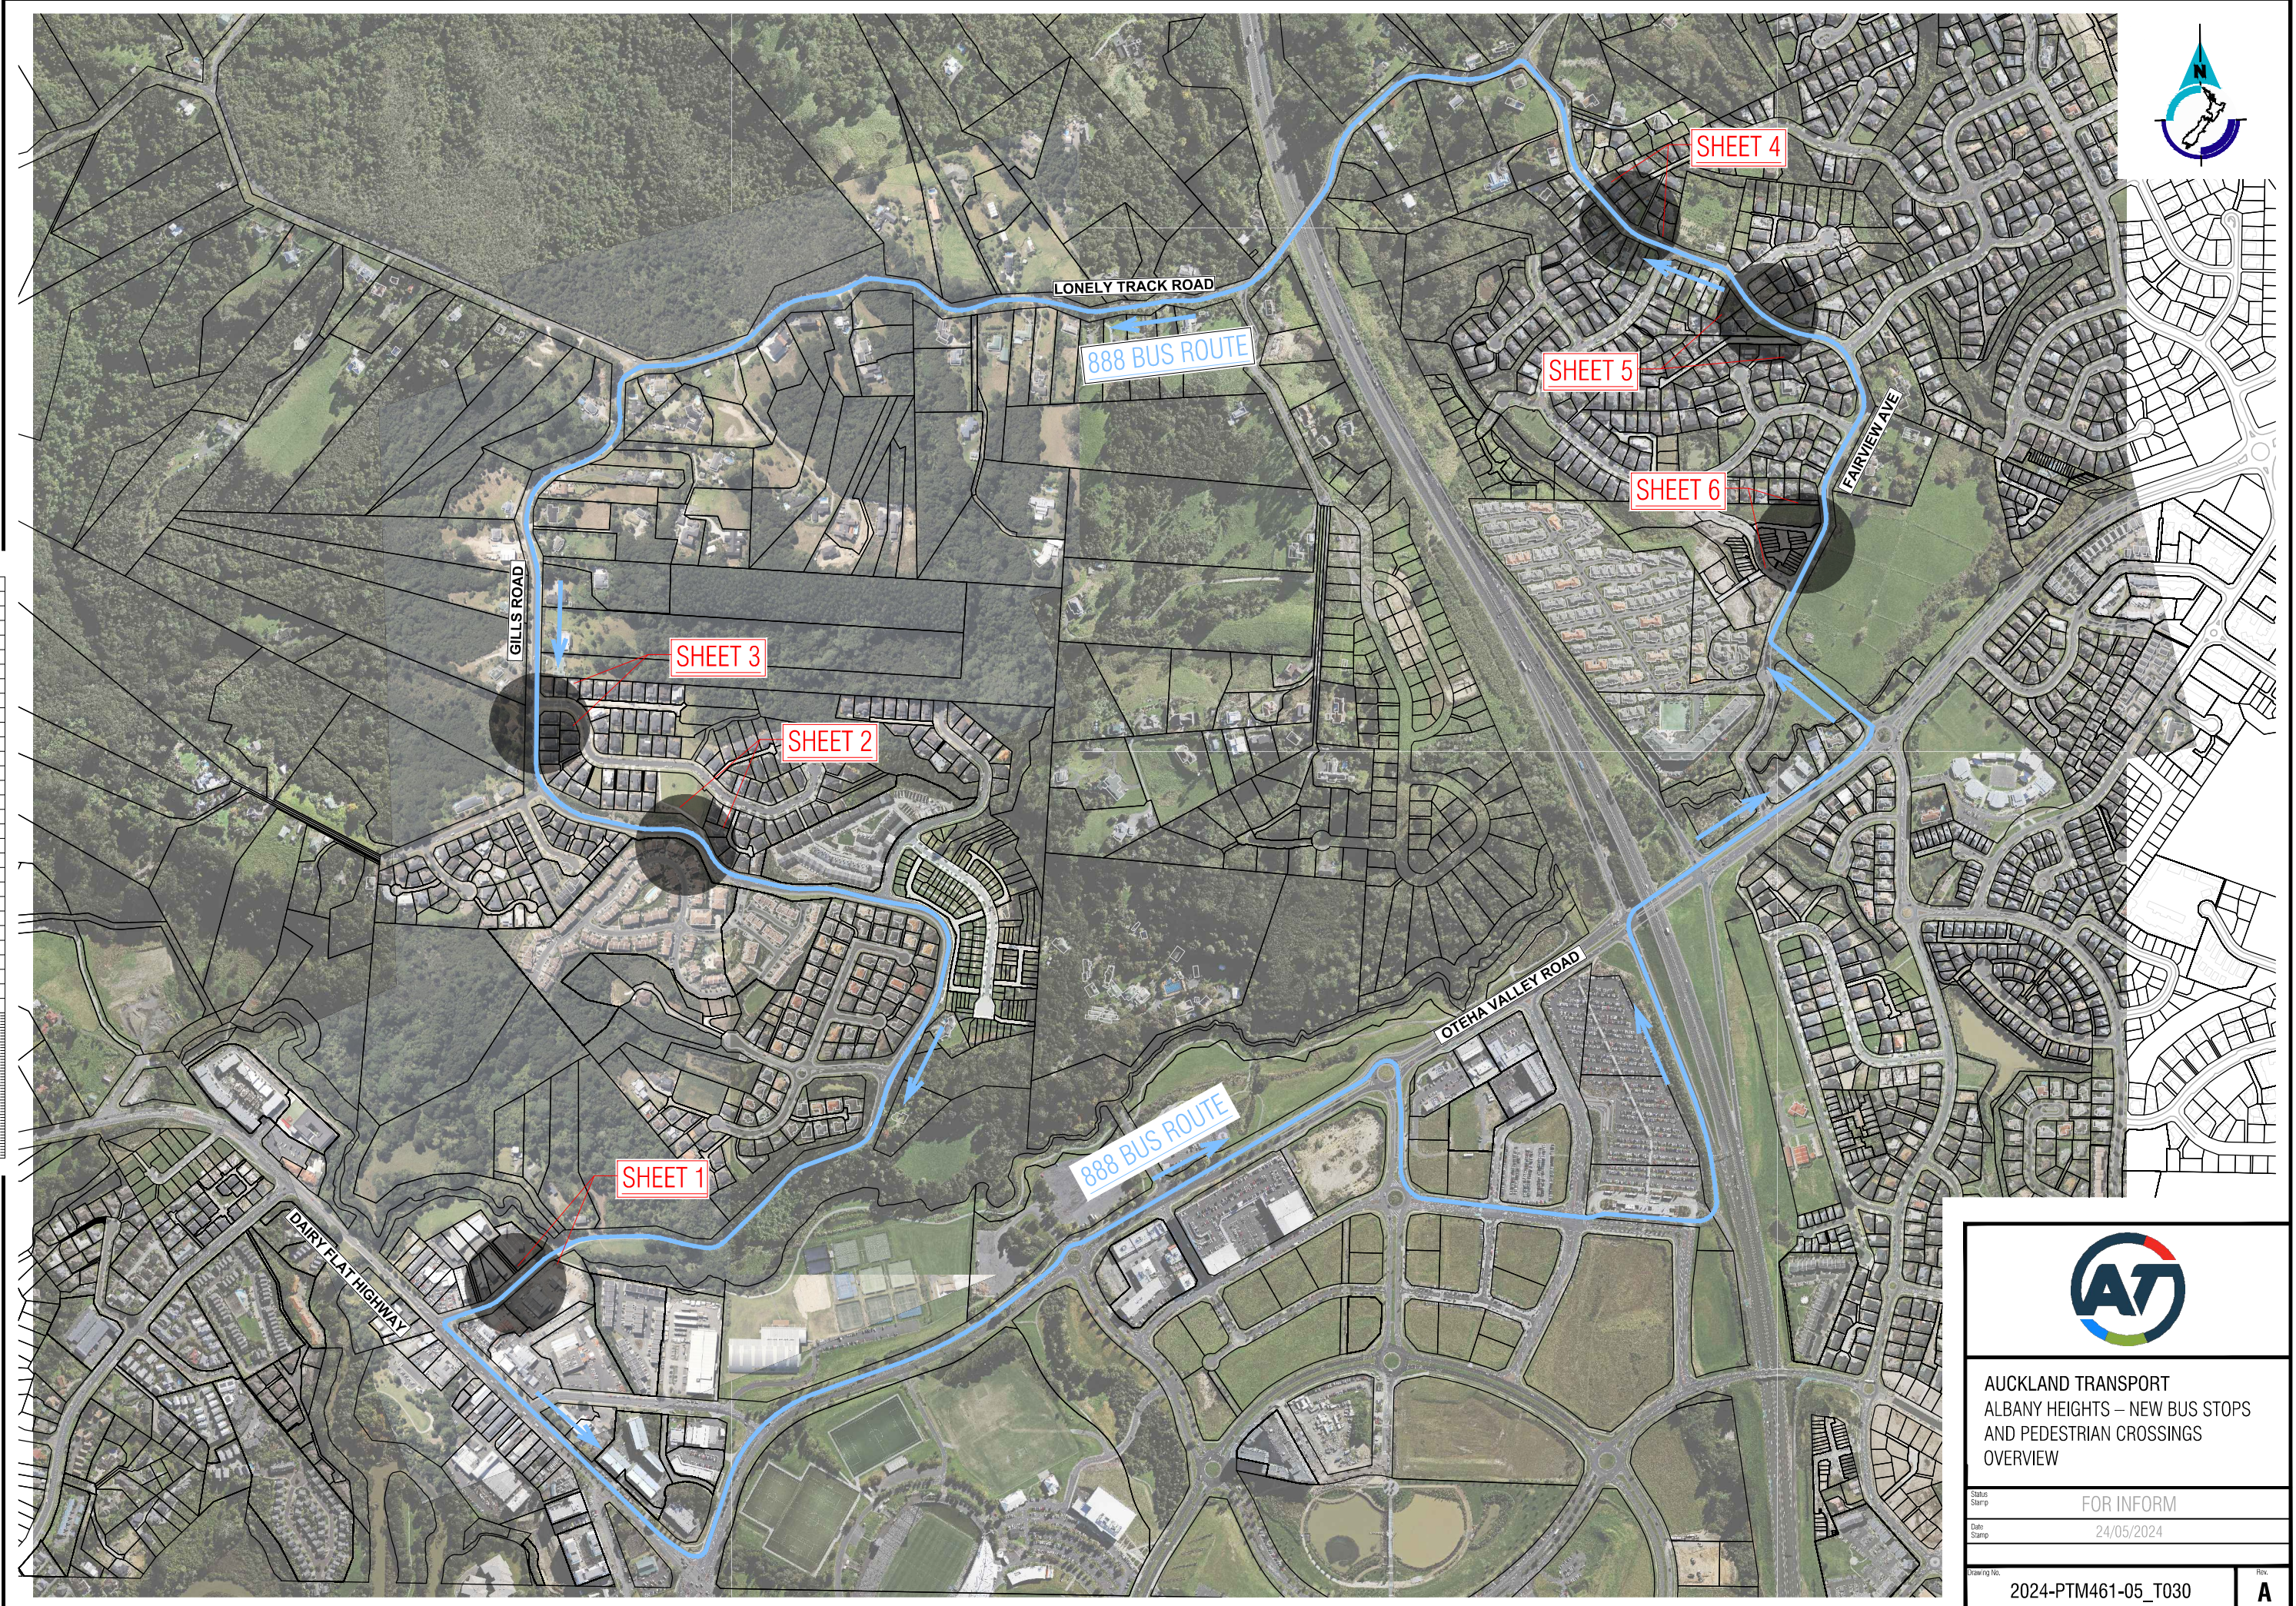


ORIGINAL SIZE A1
0 10 20 30 40 50 60 70 80 90 100 150 200mm
DO NOT SCALE - IF IN DOUBT, ASK



AUCKLAND TRANSPORT
ALBANY HEIGHTS – NEW BUS STOPS
AND PEDESTRIAN CROSSINGS
OVERVIEW

Status Stamp	FOR INFORM
Date Stamp	24/05/2024

Drawing No.	2024-PTM461-05_T030	Rev.	A
-------------	---------------------	------	---

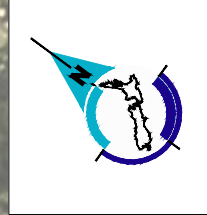

ORIGINAL SIZE A1
0 10 20 30 40 50 60 70 80 90 100 150 200mm
DO NOT SCALE - IF IN DOUBT, ASK



TACTILE PAVERS ARE YELLOW GUIDANCE NON-SLIP PAVING MARKERS TO HELP VISUALLY IMPAIRED PEOPLE FIND THEIR WAY TO THE FRONT DOOR OF A BUS ON A BUS STOP.


- 15** NEW PEDESTRIAN CROSSING & REFUGE ISLANDS
 - 16** EXISTING PRAM CROSSING AND TACTILE PAVERS
 - 17** NEW PRAM CROSSING AND TACTILE PAVERS
 - 18** NEW BUS STOP ROAD MARKING
- 155 METERS OF NEW BROKEN YELLOW LINES
(NO STOPPING AT ALL TIMES).

LEGEND

	EXISTING KERBLINE / ROADMARKING
	NEW ROADMARKING
	NEW KERBLINE
	NEW NO STOPPING LINE
	NEW ISLAND
	NEW FOOTPATH / CONCRETE HARDSTAND
	EXISTING SIGN
	NEW / RELOCATED SIGN
	NEW WARNING TACTILE PAVERS
	NEW DIRECTIONAL TACTILE PAVERS
	NEW PRAM RAMP
	NEW BUS SHELTER



Auckland Transport
ALBANY HEIGHTS – NEW BUS STOPS
AND PEDESTRIAN CROSSINGS
SHEET 4

State Stamp	FOR INFORM
Date Stamp	24/05/2024
Drawing No.	2024-PTM461-05_T034
Rev.	A

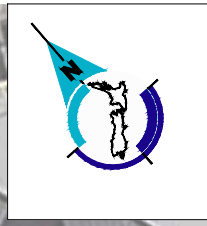

ORIGINAL SIZE A1

200mm DO NOT SCALE - IF IN DOUBT, ASK

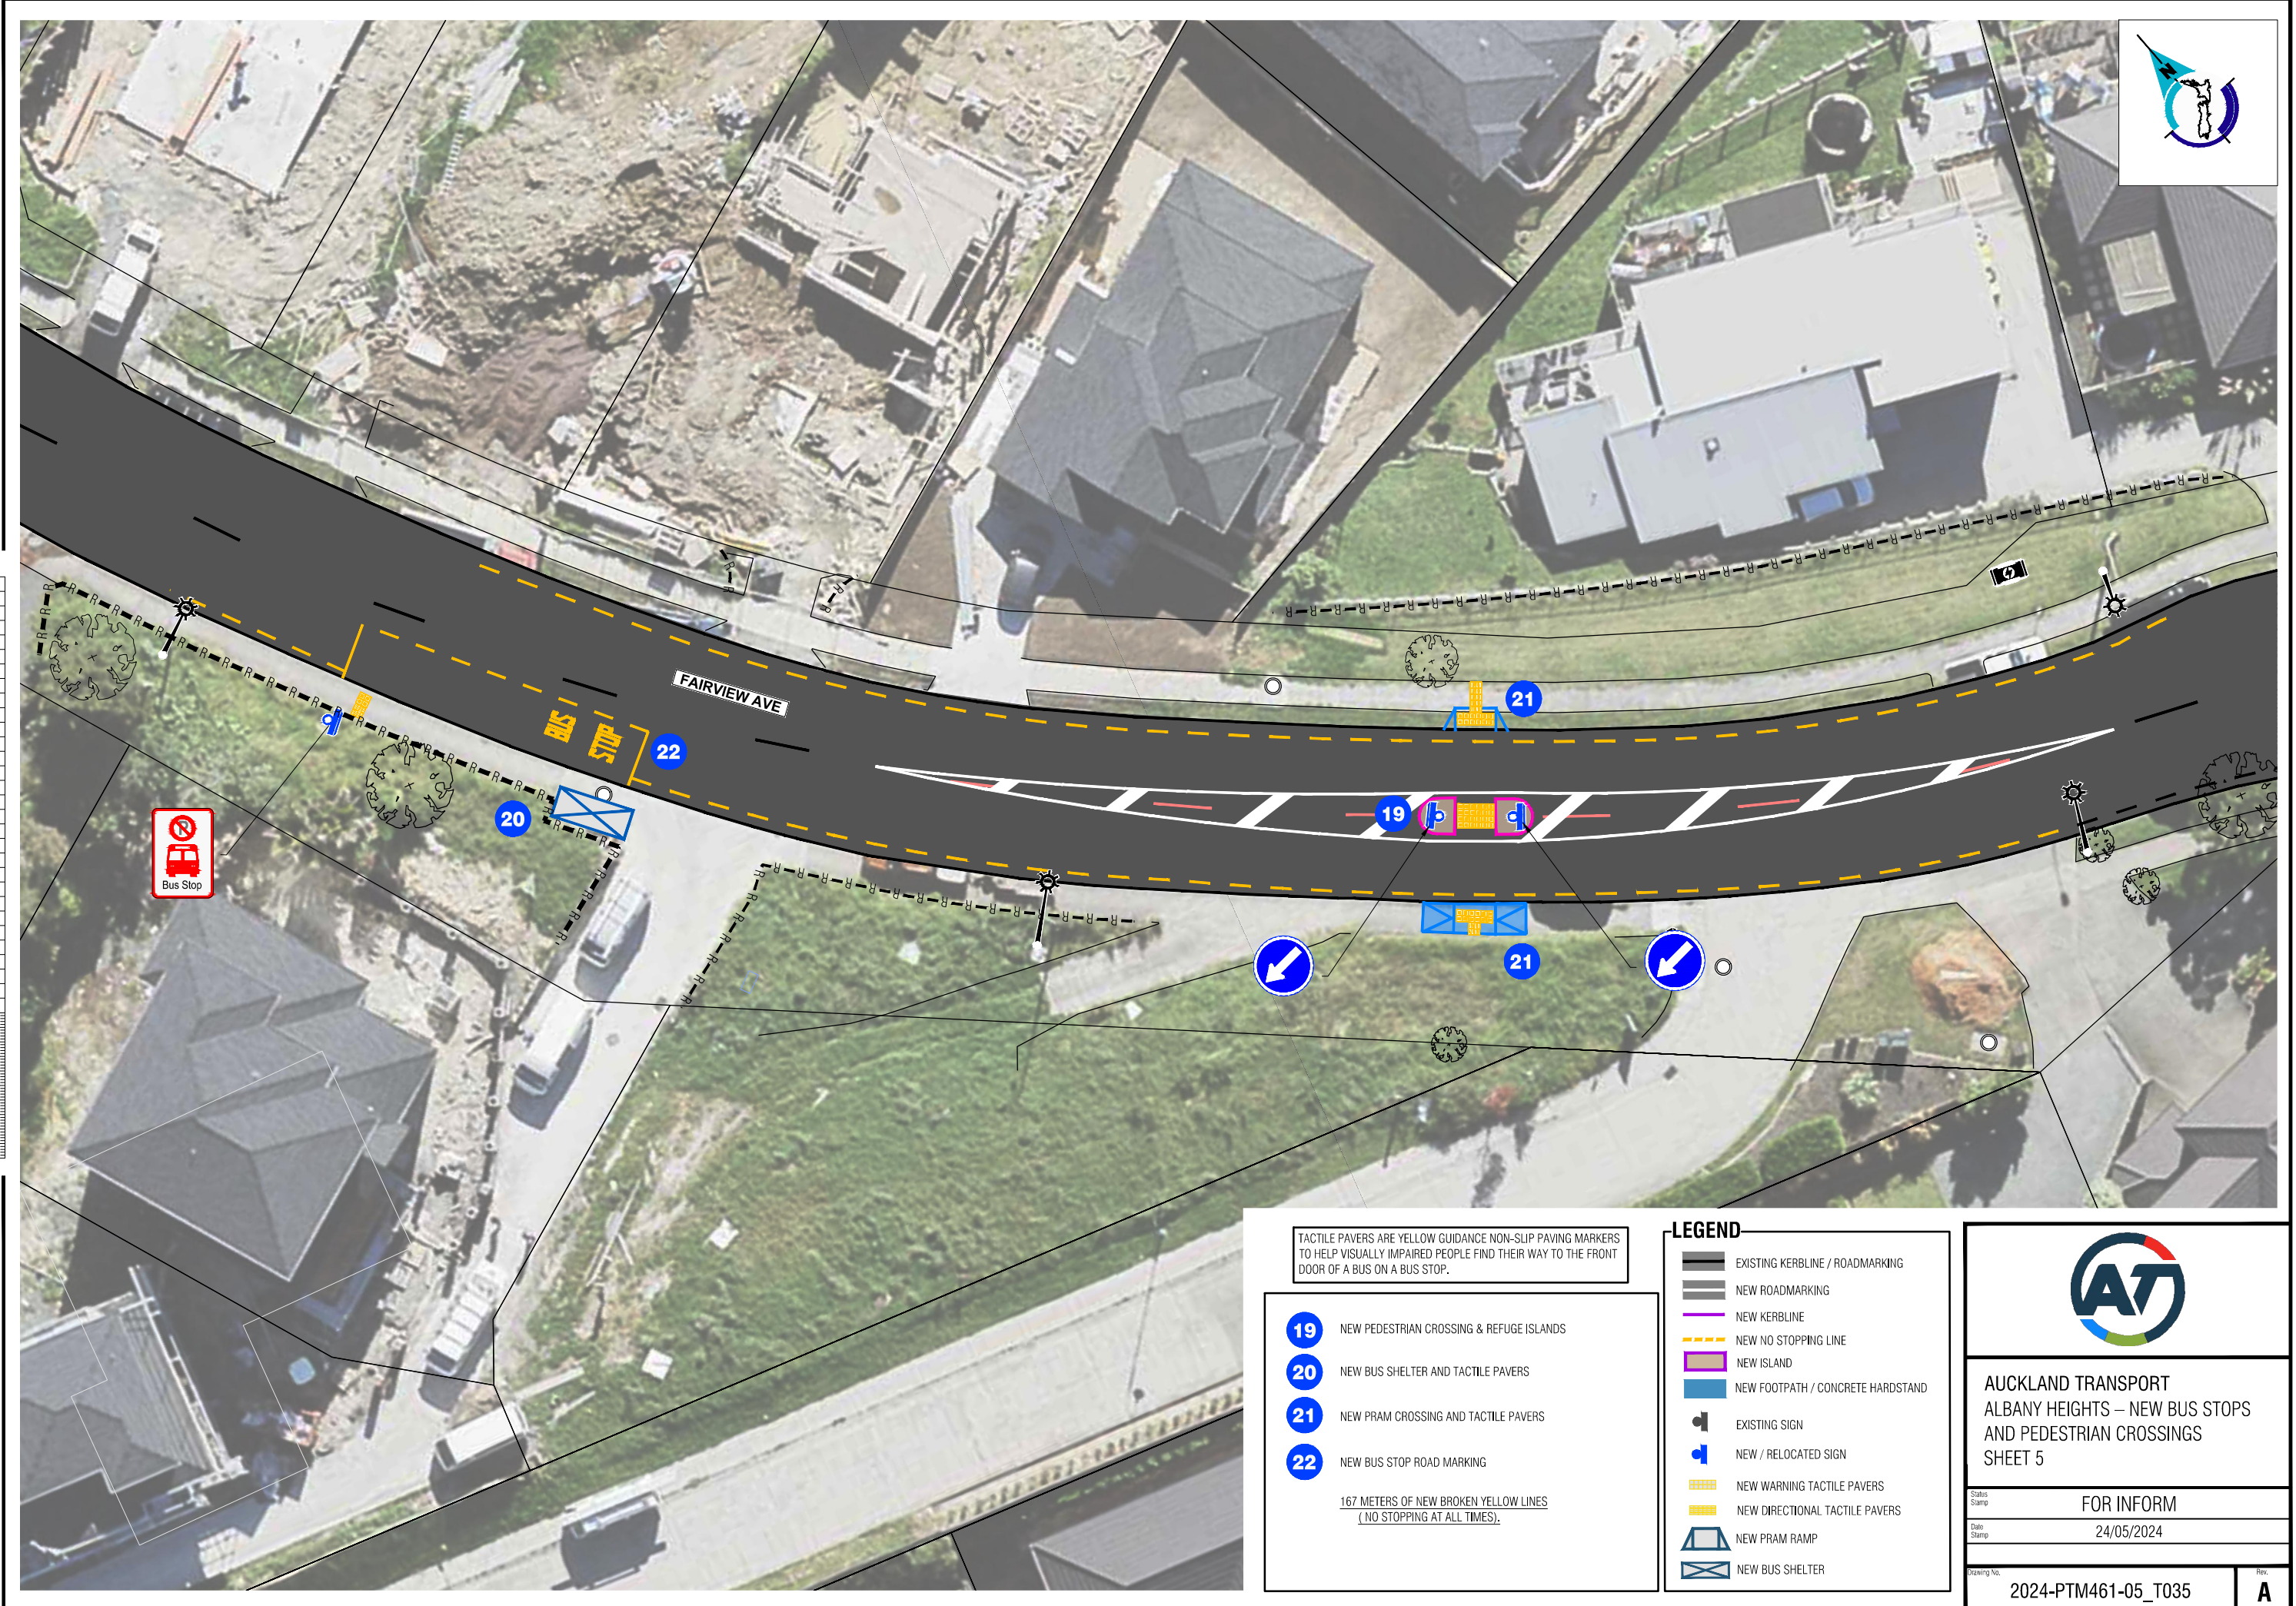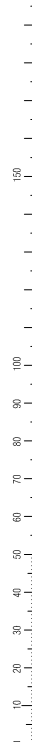

TACTILE PAVERS ARE YELLOW GUIDANCE NON-SLIP PAVING MARKERS TO HELP VISUALLY IMPAIRED PEOPLE FIND THEIR WAY TO THE FRONT DOOR OF A BUS ON A BUS STOP.

- 19** NEW PEDESTRIAN CROSSING & REFUGE ISLANDS
- 20** NEW BUS SHELTER AND TACTILE PAVERS
- 21** NEW PRAM CROSSING AND TACTILE PAVERS
- 22** NEW BUS STOP ROAD MARKING

167 METERS OF NEW BROKEN YELLOW LINES
(NO STOPPING AT ALL TIMES).

LEGEND


- EXISTING KERBLINE / ROADMARKING
- NEW ROADMARKING
- NEW KERBLINE
- NEW NO STOPPING LINE
- NEW ISLAND
- NEW FOOTPATH / CONCRETE HARDSTAND
- EXISTING SIGN
- NEW / RELOCATED SIGN
- NEW WARNING TACTILE PAVERS
- NEW DIRECTIONAL TACTILE PAVERS
- NEW PRAM RAMP
- NEW BUS SHELTER



AUCKLAND TRANSPORT
ALBANY HEIGHTS – NEW BUS STOPS
AND PEDESTRIAN CROSSINGS
SHEET 5

Status: FOR INFORM
Date: 24/05/2024

Drawing No: 2024-PTM461-05_T035 Rev: **A**

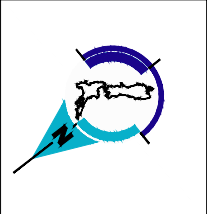

ORIGINAL SIZE A1
0 10 20 30 40 50 60 70 80 90 100 150 200mm
DO NOT SCALE - IF IN DOUBT, ASK



TACTILE PAVERS ARE YELLOW GUIDANCE NON-SLIP PAVING MARKERS TO HELP VISUALLY IMPAIRED PEOPLE FIND THEIR WAY TO THE FRONT DOOR OF A BUS ON A BUS STOP.

- 23** NEW BUS SHELTER
 - 24** EXISTING FOOTPATH TO BE RECONSTRUCTED AND WIDENED
 - 25** NEW BUS STOP ROAD MARKING
- 46 METERS OF NEW BROKEN YELLOW LINES (NO STOPPING AT ALL TIMES).

LEGEND

	EXISTING KERBLINE / ROADMARKING
	NEW ROADMARKING
	NEW KERBLINE
	NEW NO STOPPING LINE
	NEW ISLAND
	NEW FOOTPATH / CONCRETE HARDSTAND
	EXISTING SIGN
	NEW / RELOCATED SIGN
	NEW WARNING TACTILE PAVERS
	NEW DIRECTIONAL TACTILE PAVERS
	NEW PRAM RAMP
	NEW BUS SHELTER
	REMOVED / RELOCATED TREE

AT

**AUCKLAND TRANSPORT
ALBANY HEIGHTS – NEW BUS STOPS
AND PEDESTRIAN CROSSINGS
SHEET 6**

Status Stamp	FOR INFORM
Date Stamp	24/05/2024
Drawing No.	2024-PTM461-05_T036
Rev.	A