



ORIGINAL SIZE A1 200mm DO NOT SCALE - IF IN DOUBT, ASK

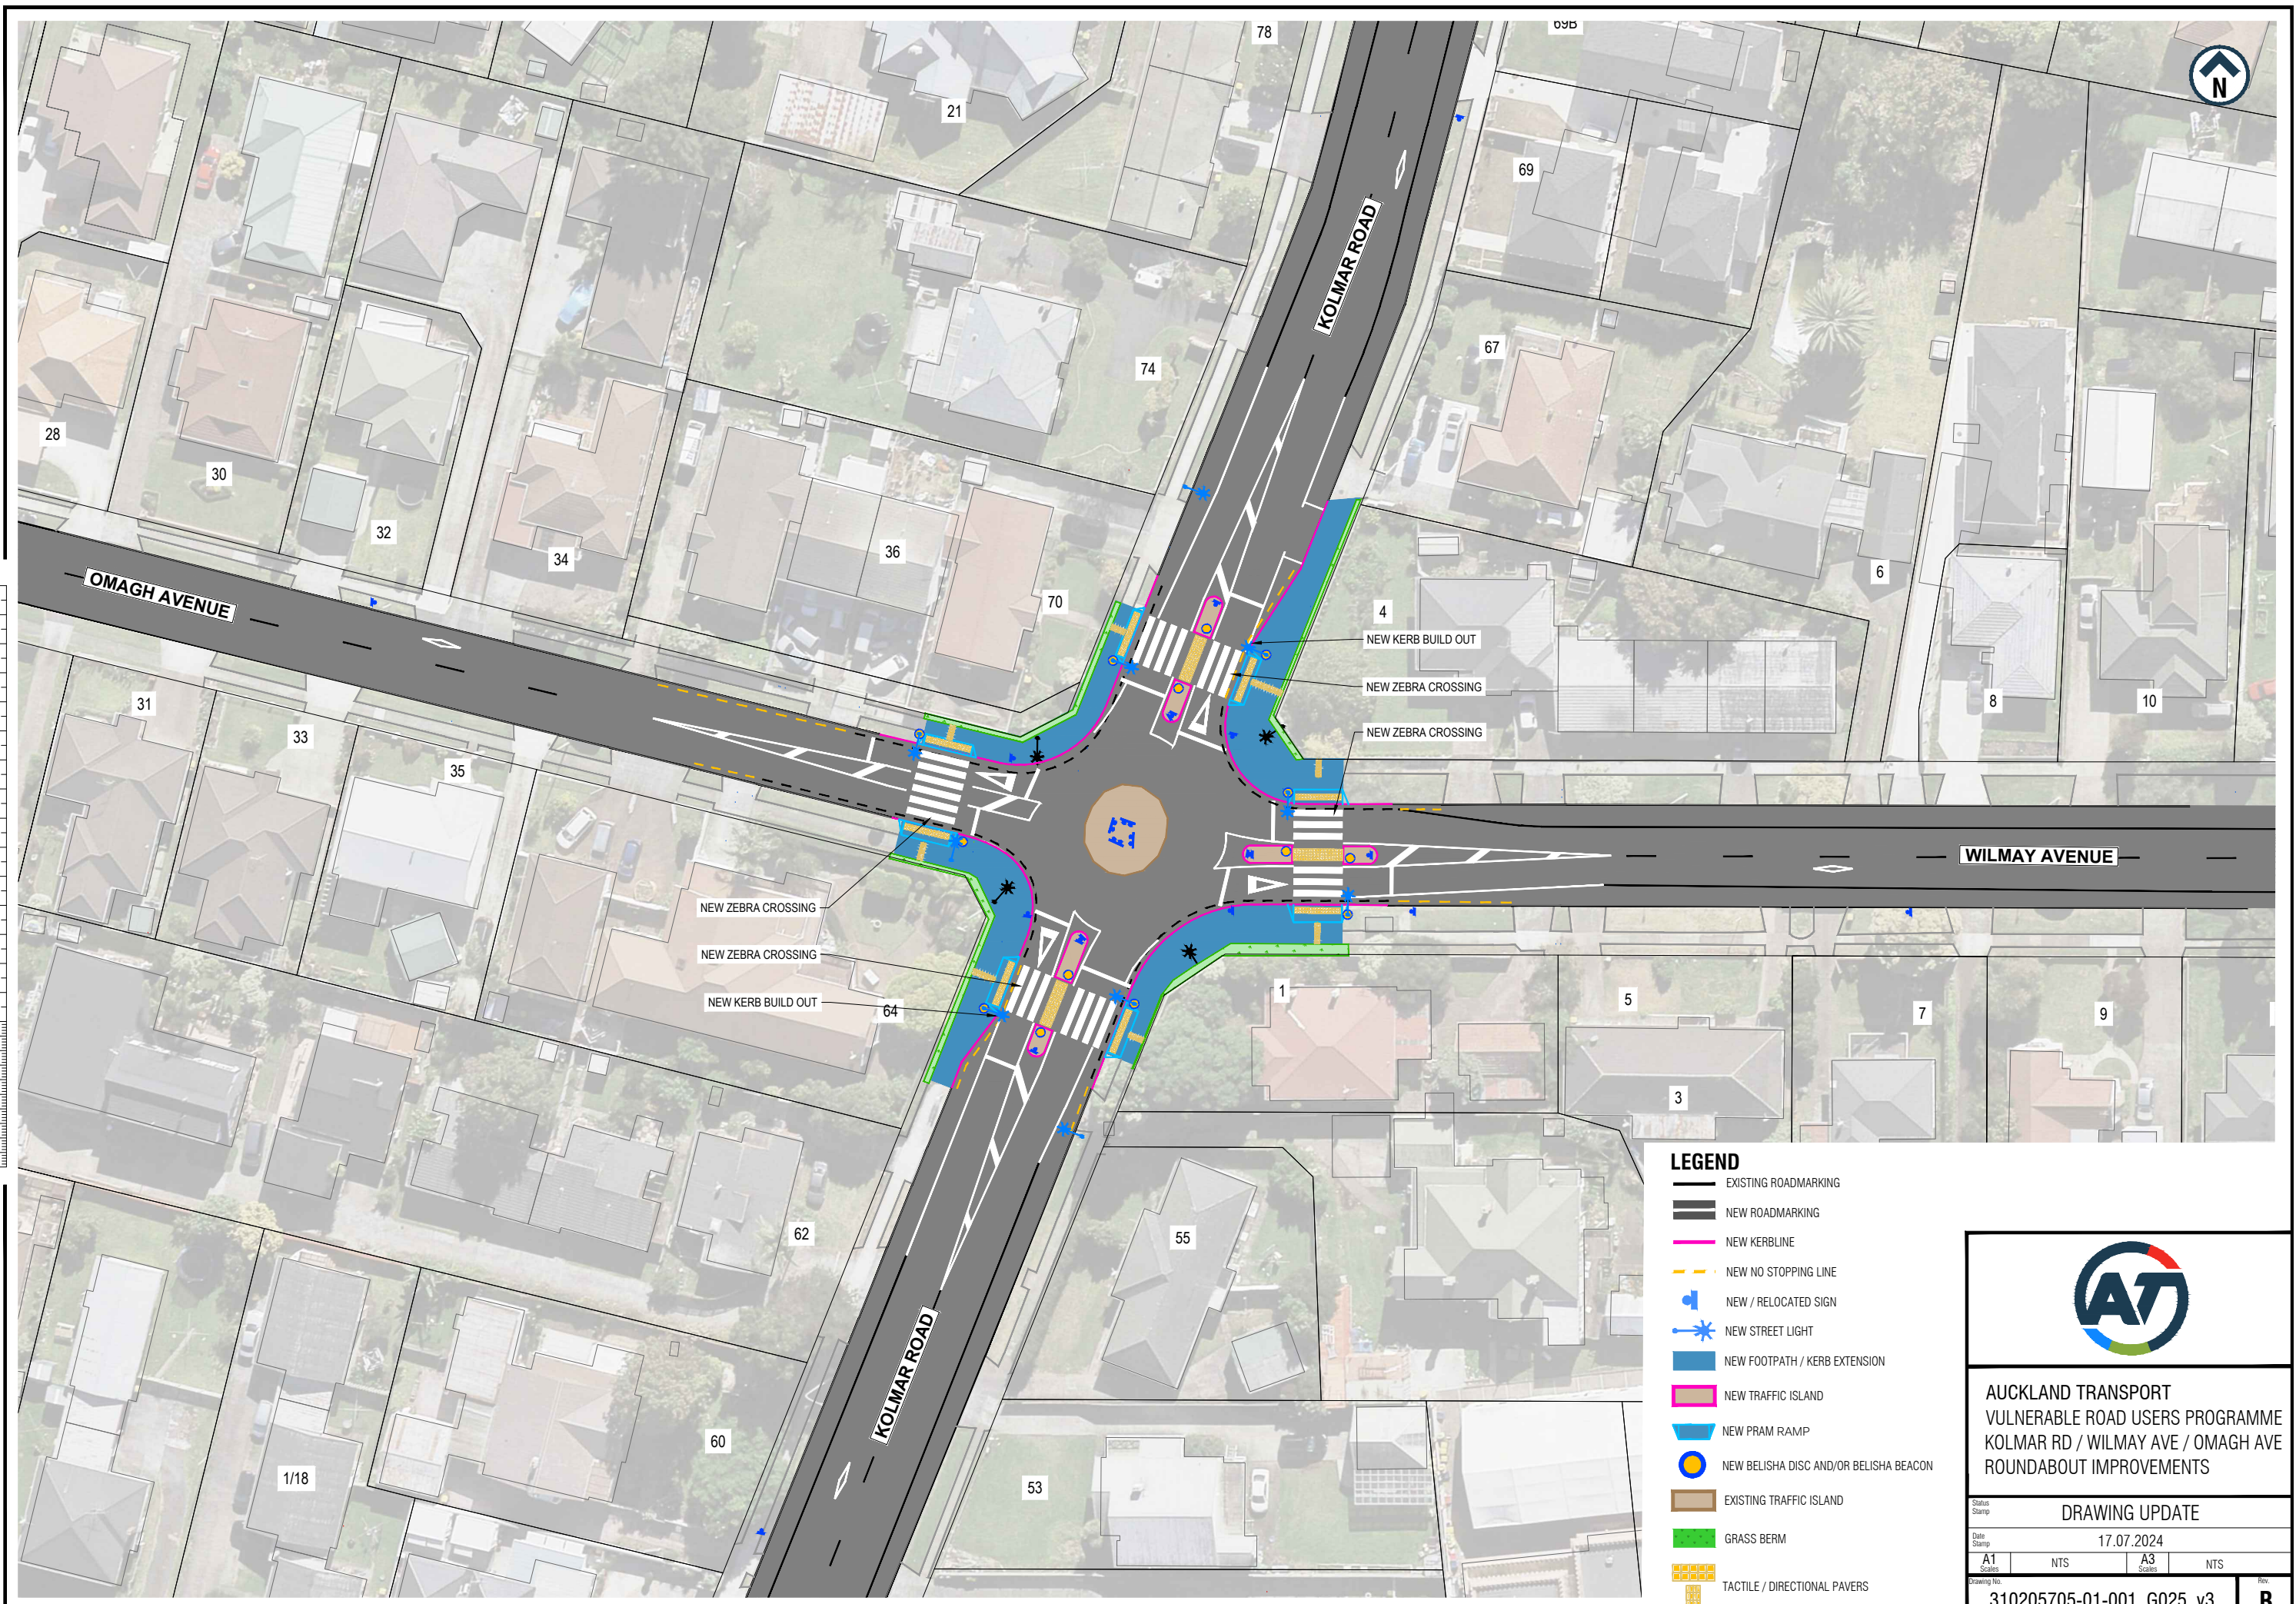

- LEGEND**
- EXISTING ROADMARKING
  - NEW ROADMARKING
  - NEW KERBLINE
  - NEW NO STOPPING LINE
  - NEW / RELOCATED SIGN
  - NEW STREET LIGHT
  - NEW FOOTPATH / KERB EXTENSION
  - NEW TRAFFIC ISLAND
  - NEW PRAM RAMP
  - NEW BELISHA DISC AND/OR BELISHA BEACON
  - EXISTING TRAFFIC ISLAND
  - GRASS BERM
  - TACTILE / DIRECTIONAL PAVERS



**AUCKLAND TRANSPORT**  
 VULNERABLE ROAD USERS PROGRAMME  
 KOLMAR RD / WILMAY AVE / OMAGH AVE  
 ROUNDABOUT IMPROVEMENTS

Status Stamp			
DRAWING UPDATE			
Date Stamp			
17.07.2024			
A1 Scales	NTS	A3 Scales	NTS
Drawing No. 310205705-01-001_G025_v3			Rev. <b>B</b>