


ORIGINAL SIZE A1  
0 10 20 30 40 50 60 70 80 90 100 150 200mm  
DO NOT SCALE - IF IN DOUBT, ASK



AUCKLAND TRANSPORT  
MAIORO STREET DYNAMIC BUS LANES  
AND SAFETY IMPROVEMENTS  
OVERALL LAYOUT PLAN

Status Stamp	FOR CONSULTATION		
Date Stamp	14/06/2024		
A1 Scale	-	A3 Scale	-
Drawing No.	2024-AT-02_G030		Rev.
			B

ORIGINAL SIZE A1  
200mm  
150  
100  
90  
80  
70  
60  
50  
40  
30  
20  
10  
0

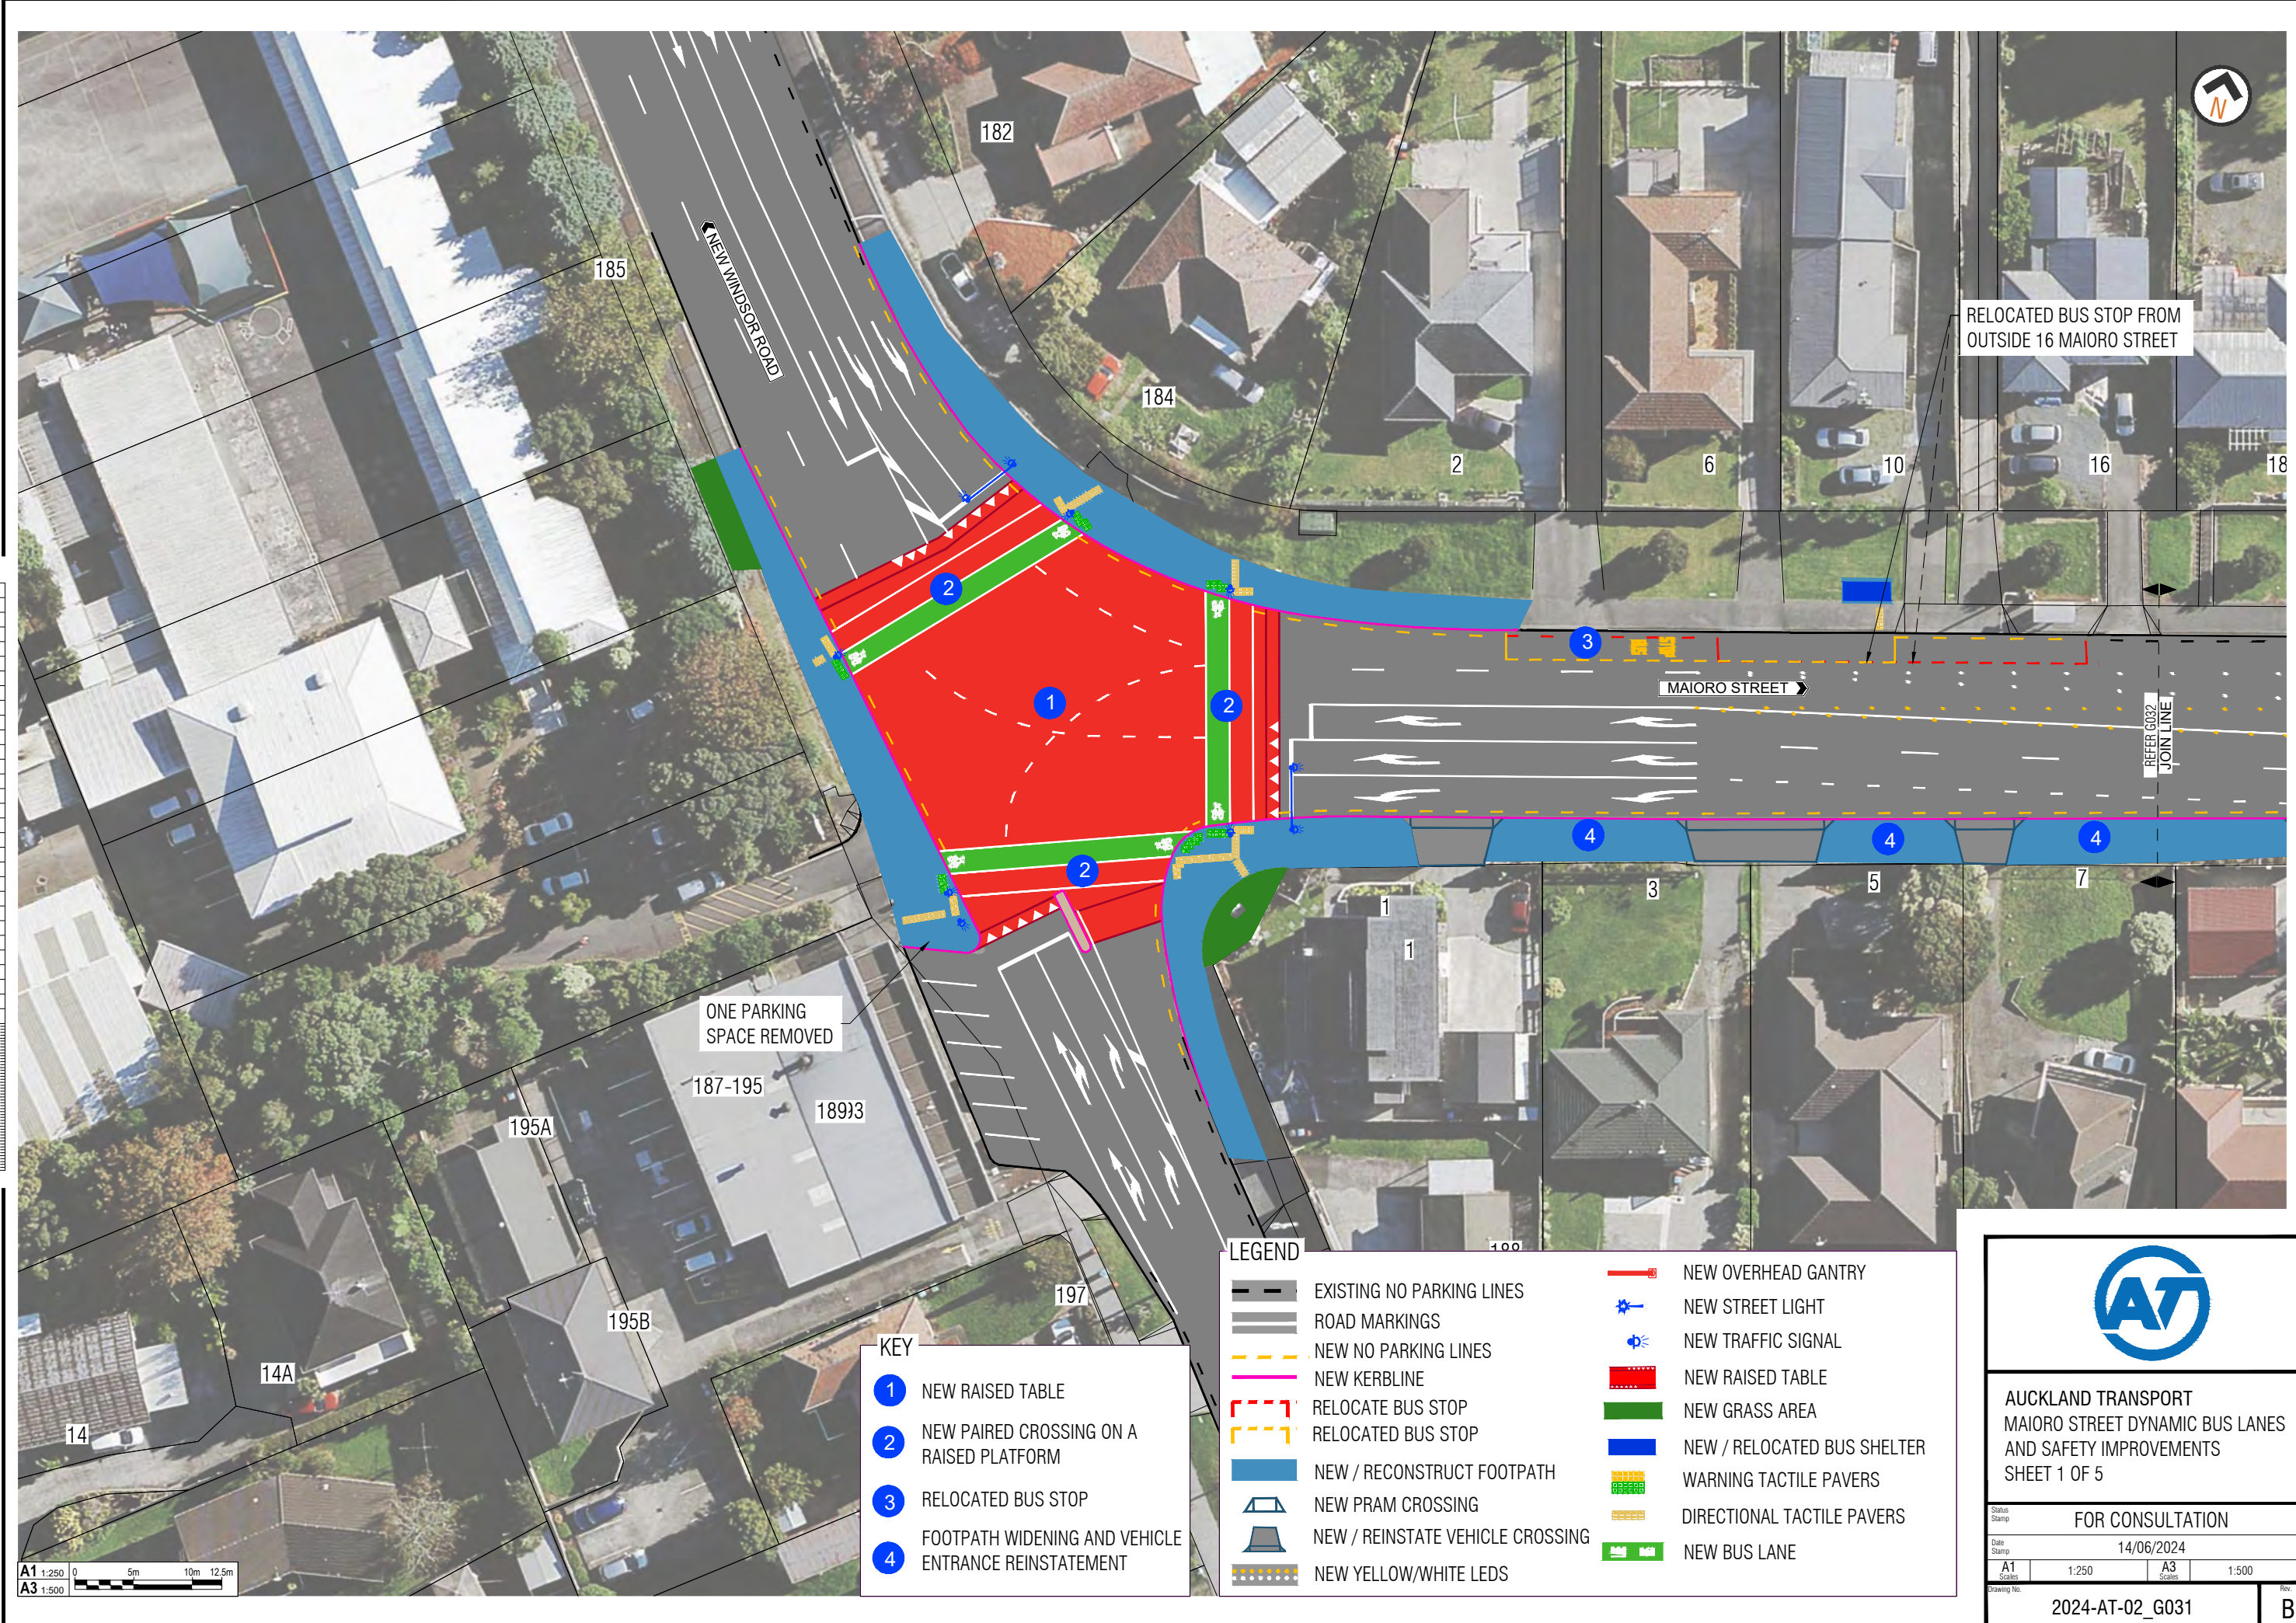

RELOCATED BUS STOP FROM OUTSIDE 16 MAIORO STREET

ONE PARKING SPACE REMOVED


- KEY**
- 1 NEW RAISED TABLE
  - 2 NEW PAIRED CROSSING ON A RAISED PLATFORM
  - 3 RELOCATED BUS STOP
  - 4 FOOTPATH WIDENING AND VEHICLE ENTRANCE REINSTATEMENT

- LEGEND**
- EXISTING NO PARKING LINES
  - ROAD MARKINGS
  - NEW NO PARKING LINES
  - NEW KERBLINE
  - RELOCATE BUS STOP
  - RELOCATED BUS STOP
  - NEW / RECONSTRUCT FOOTPATH
  - NEW PRAM CROSSING
  - NEW / REINSTATE VEHICLE CROSSING
  - NEW YELLOW/WHITE LEDS
  - NEW OVERHEAD GANTRY
  - NEW STREET LIGHT
  - NEW TRAFFIC SIGNAL
  - NEW RAISED TABLE
  - NEW GRASS AREA
  - NEW / RELOCATED BUS SHELTER
  - WARNING TACTILE PAVERS
  - DIRECTIONAL TACTILE PAVERS
  - NEW BUS LANE



AUCKLAND TRANSPORT  
MAIORO STREET DYNAMIC BUS LANES AND SAFETY IMPROVEMENTS  
SHEET 1 OF 5

Status Stamp	FOR CONSULTATION			
Date Stamp	14/06/2024			
A1 Scale	1:250	A3 Scale	1:500	
Drawing No.	2024-AT-02_G031		Rev.	B

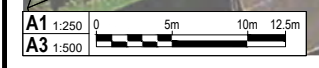

ORIGINAL SIZE A1

DO NOT SCALE - IF IN DOUBT, ASK

200mm

150



100

90

80

70

60

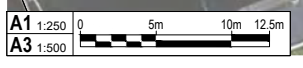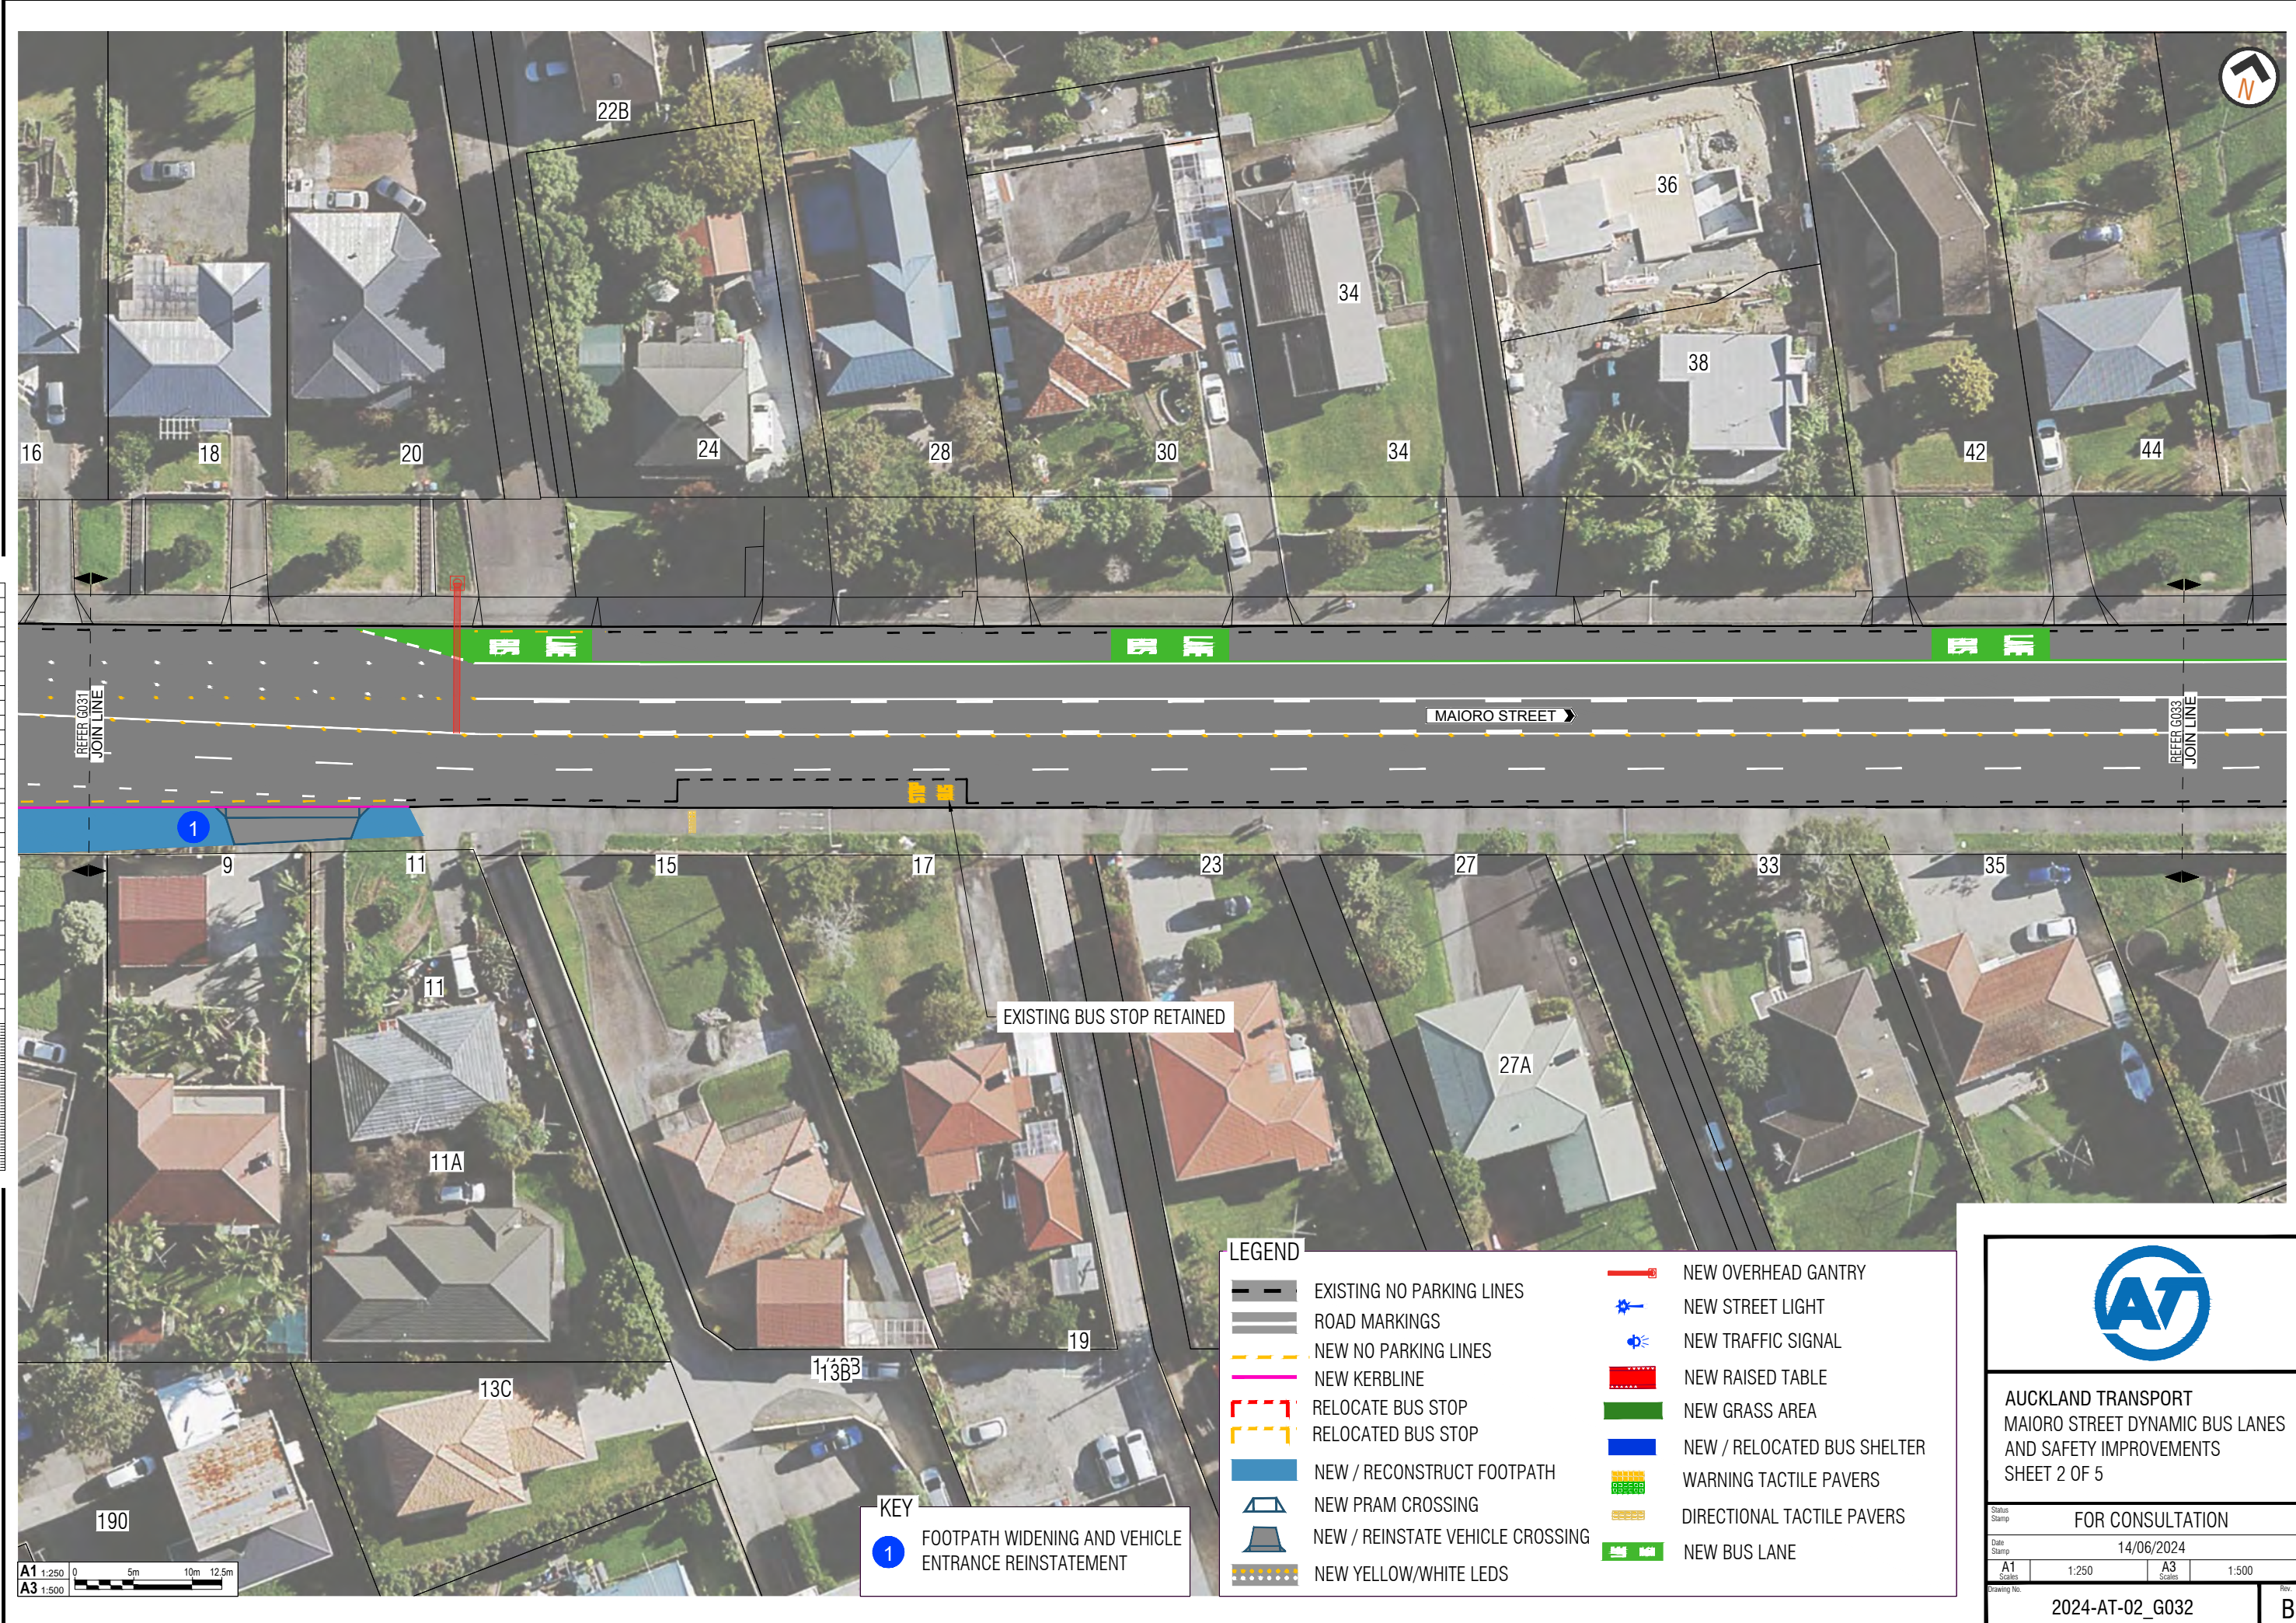

**KEY**  
 ① FOOTPATH WIDENING AND VEHICLE ENTRANCE REINSTATEMENT

LEGEND	
	EXISTING NO PARKING LINES
	ROAD MARKINGS
	NEW NO PARKING LINES
	NEW KERBLINE
	RELOCATE BUS STOP
	RELOCATED BUS STOP
	NEW / RECONSTRUCT FOOTPATH
	NEW PRAM CROSSING
	NEW / REINSTATE VEHICLE CROSSING
	NEW YELLOW/WHITE LEDS
	NEW OVERHEAD GANTRY
	NEW STREET LIGHT
	NEW TRAFFIC SIGNAL
	NEW RAISED TABLE
	NEW GRASS AREA
	NEW / RELOCATED BUS SHELTER
	WARNING TACTILE PAVERS
	DIRECTIONAL TACTILE PAVERS
	NEW BUS LANE

EXISTING BUS STOP RETAINED

MAIORO STREET

REFER G031 JOIN LINE



REFER G033 JOIN LINE



AUCKLAND TRANSPORT  
 MAIORO STREET DYNAMIC BUS LANES  
 AND SAFETY IMPROVEMENTS  
 SHEET 2 OF 5


Status Stamp	FOR CONSULTATION	
Date Stamp	14/06/2024	
A1 Scale	1:250	A3 Scale 1:500
Drawing No.	2024-AT-02_G032	Rev. B

ORIGINAL SIZE A1  
200mm  
150  
100  
90  
80  
70  
60  
50  
40  
30  
20  
10  
0

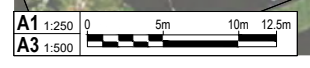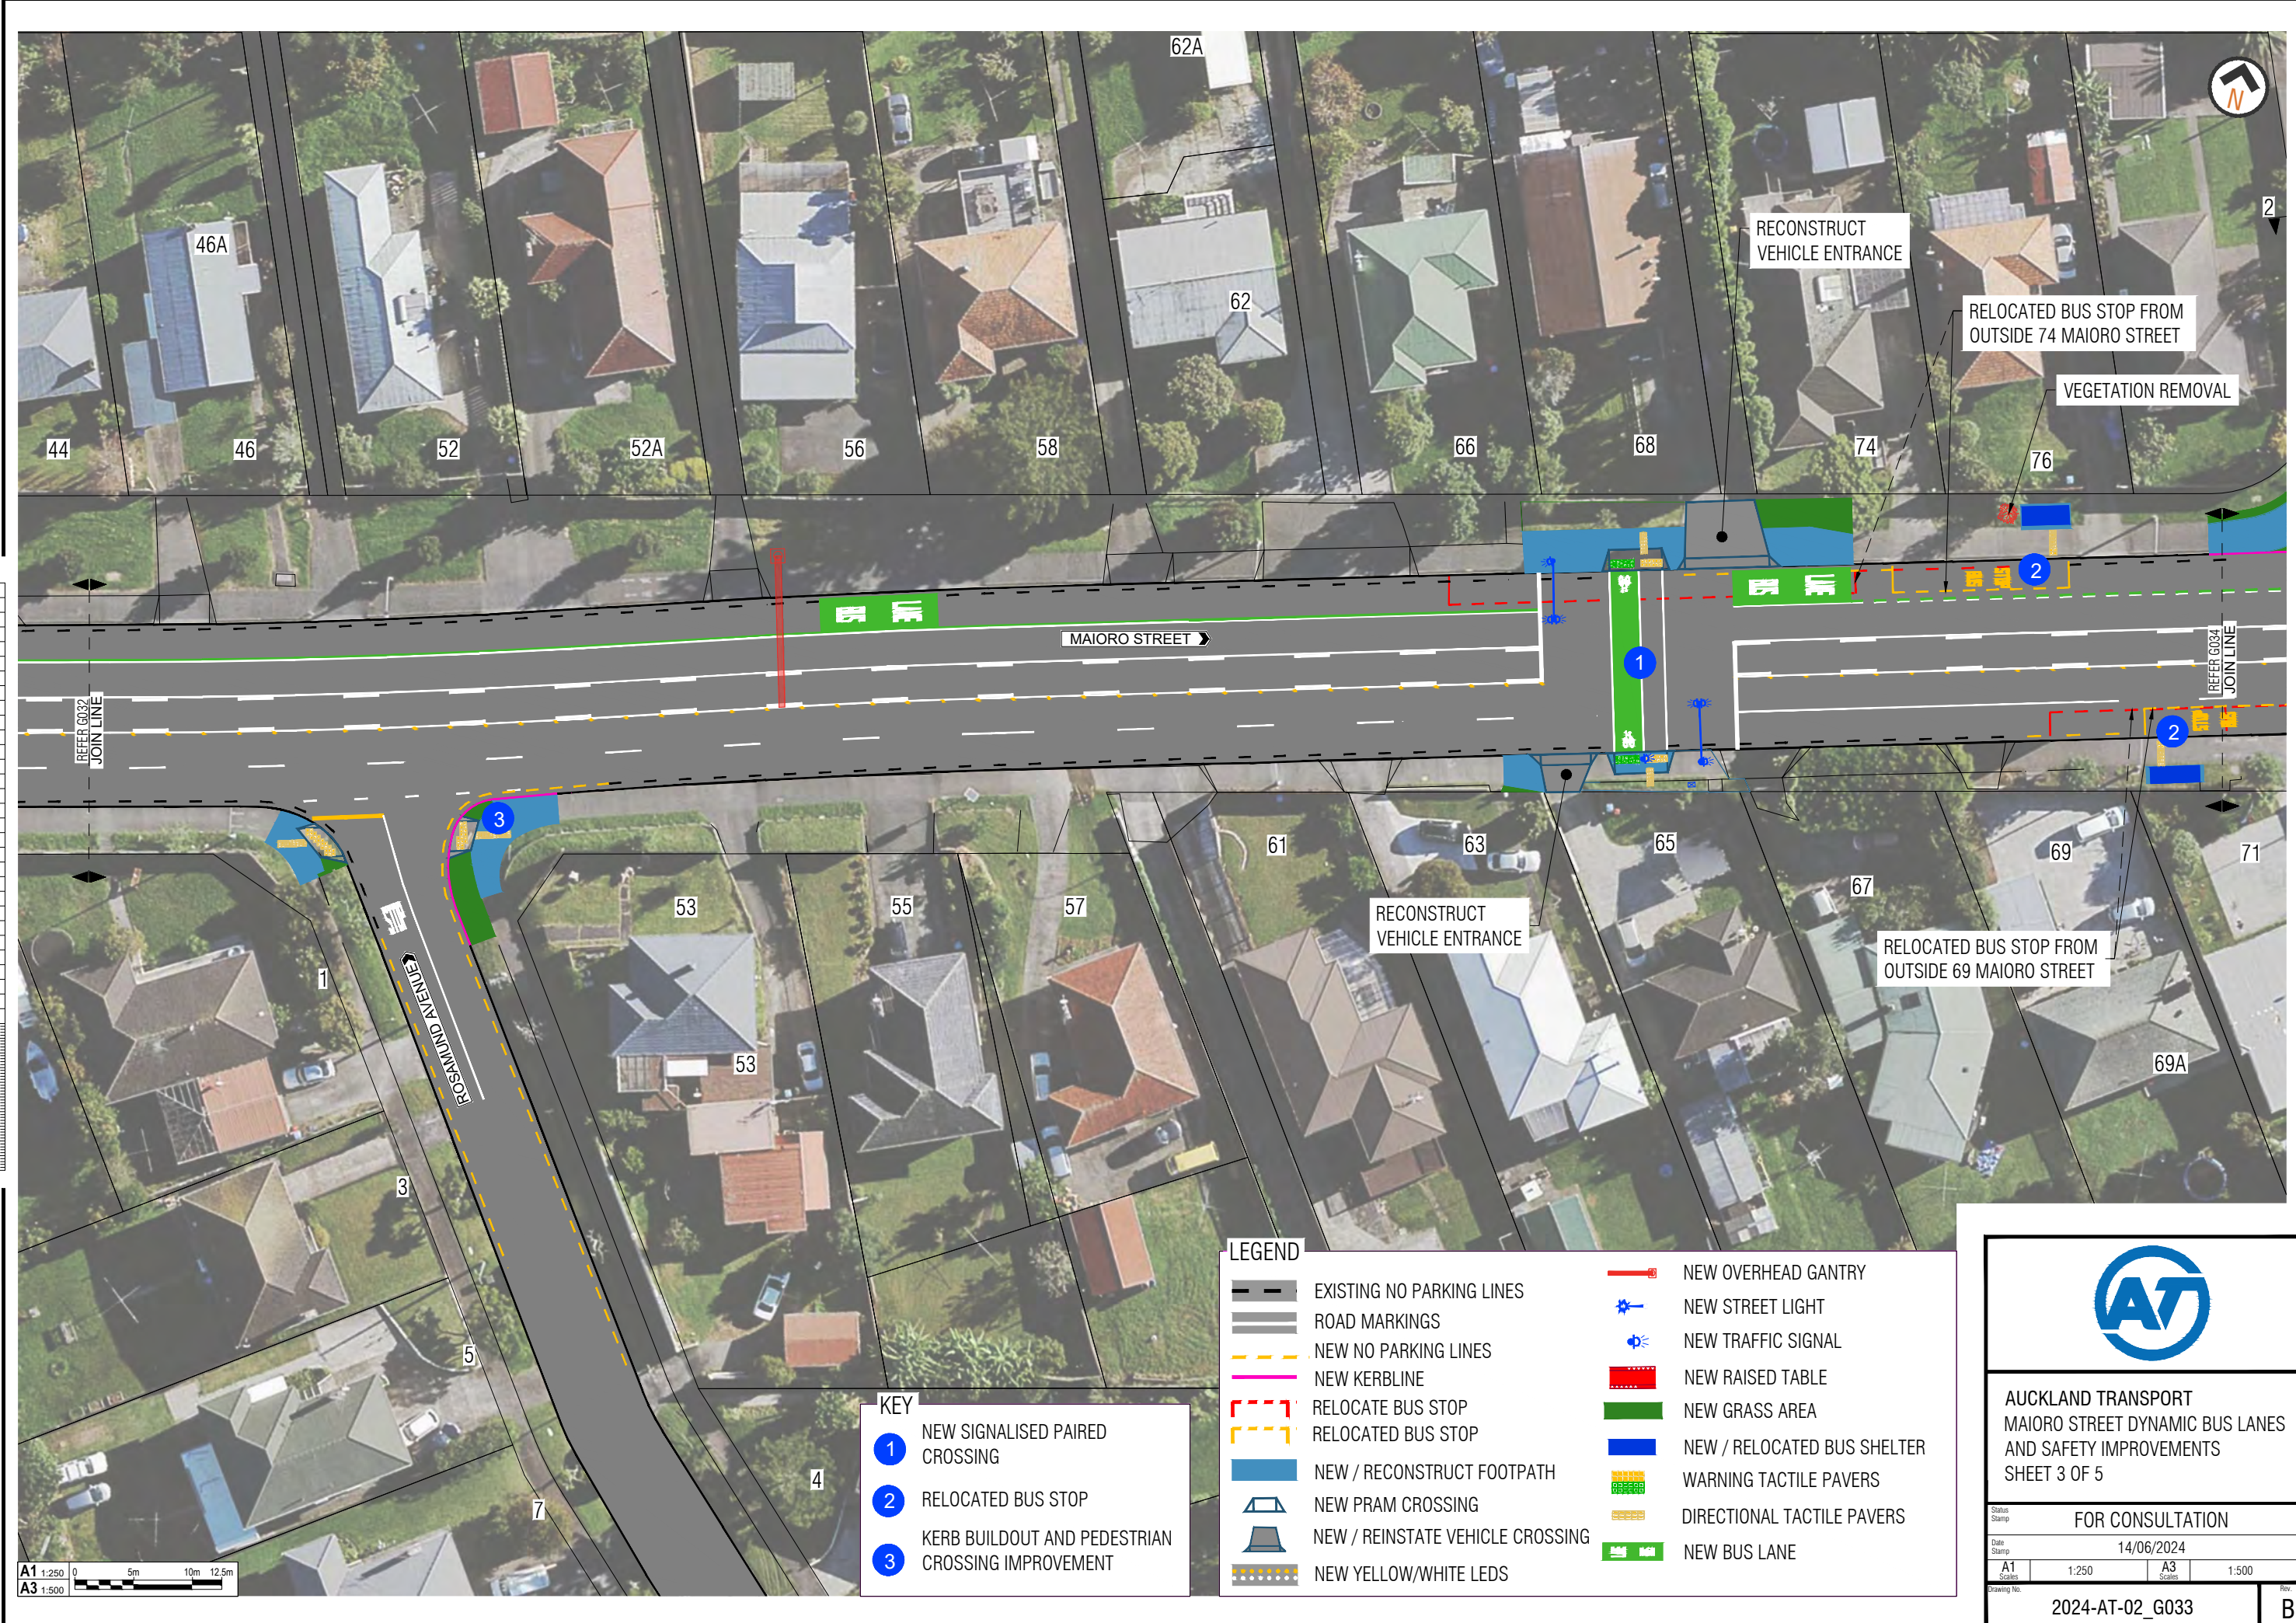

- KEY**
- ① NEW SIGNALISED PAIRED CROSSING
  - ② RELOCATED BUS STOP
  - ③ KERB BUILDOUT AND PEDESTRIAN CROSSING IMPROVEMENT

- LEGEND**
- EXISTING NO PARKING LINES
  - ROAD MARKINGS
  - NEW NO PARKING LINES
  - NEW KERBLINE
  - RELOCATE BUS STOP
  - RELOCATED BUS STOP
  - NEW / RECONSTRUCT FOOTPATH
  - NEW PRAM CROSSING
  - NEW / REINSTATE VEHICLE CROSSING
  - NEW YELLOW/WHITE LEDS
  - NEW OVERHEAD GANTRY
  - NEW STREET LIGHT
  - NEW TRAFFIC SIGNAL
  - NEW RAISED TABLE
  - NEW GRASS AREA
  - NEW / RELOCATED BUS SHELTER
  - WARNING TACTILE PAVERS
  - DIRECTIONAL TACTILE PAVERS
  - NEW BUS LANE



**AUCKLAND TRANSPORT**  
 MAIRO STREET DYNAMIC BUS LANES  
 AND SAFETY IMPROVEMENTS  
 SHEET 3 OF 5

Status Stamp			
FOR CONSULTATION			
Date Stamp			
14/06/2024			
A1 Scale	1:250	A3 Scale	1:500
Drawing No.			Rev.
2024-AT-02_G033			B

ORIGINAL SIZE A1  
A1 1:250  
A3 1:500




RELOCATED BUS STOP FROM  
OUTSIDE 69 MAIRO STREET

VEGETATION REMOVAL


- KEY**
- 1 NEW RAISED TABLE
  - 2 KERB BUILDOUT AND PEDESTRIAN CROSSING IMPROVEMENT

- LEGEND**
- EXISTING NO PARKING LINES
  - ROAD MARKINGS
  - NEW NO PARKING LINES
  - NEW KERBLINE
  - RELOCATE BUS STOP
  - RELOCATED BUS STOP
  - NEW / RECONSTRUCT FOOTPATH
  - NEW PRAM CROSSING
  - NEW / REINSTATE VEHICLE CROSSING
  - NEW YELLOW/WHITE LEDS
  - NEW OVERHEAD GANTRY
  - NEW STREET LIGHT
  - NEW TRAFFIC SIGNAL
  - NEW RAISED TABLE
  - NEW GRASS AREA
  - NEW / RELOCATED BUS SHELTER
  - WARNING TACTILE PAVERS
  - DIRECTIONAL TACTILE PAVERS
  - NEW BUS LANE





**AUCKLAND TRANSPORT**  
MAIRO STREET DYNAMIC BUS LANES  
AND SAFETY IMPROVEMENTS  
SHEET 4 OF 5

FOR CONSULTATION			
Date Stamp: 14/06/2024			
A1 Scale: 1:250		A3 Scale: 1:500	
Drawing No. 2024-AT-02_G034			Rev. B

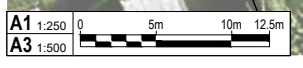

ORIGINAL SIZE A1

DO NOT SCALE - IF IN DOUBT, ASK

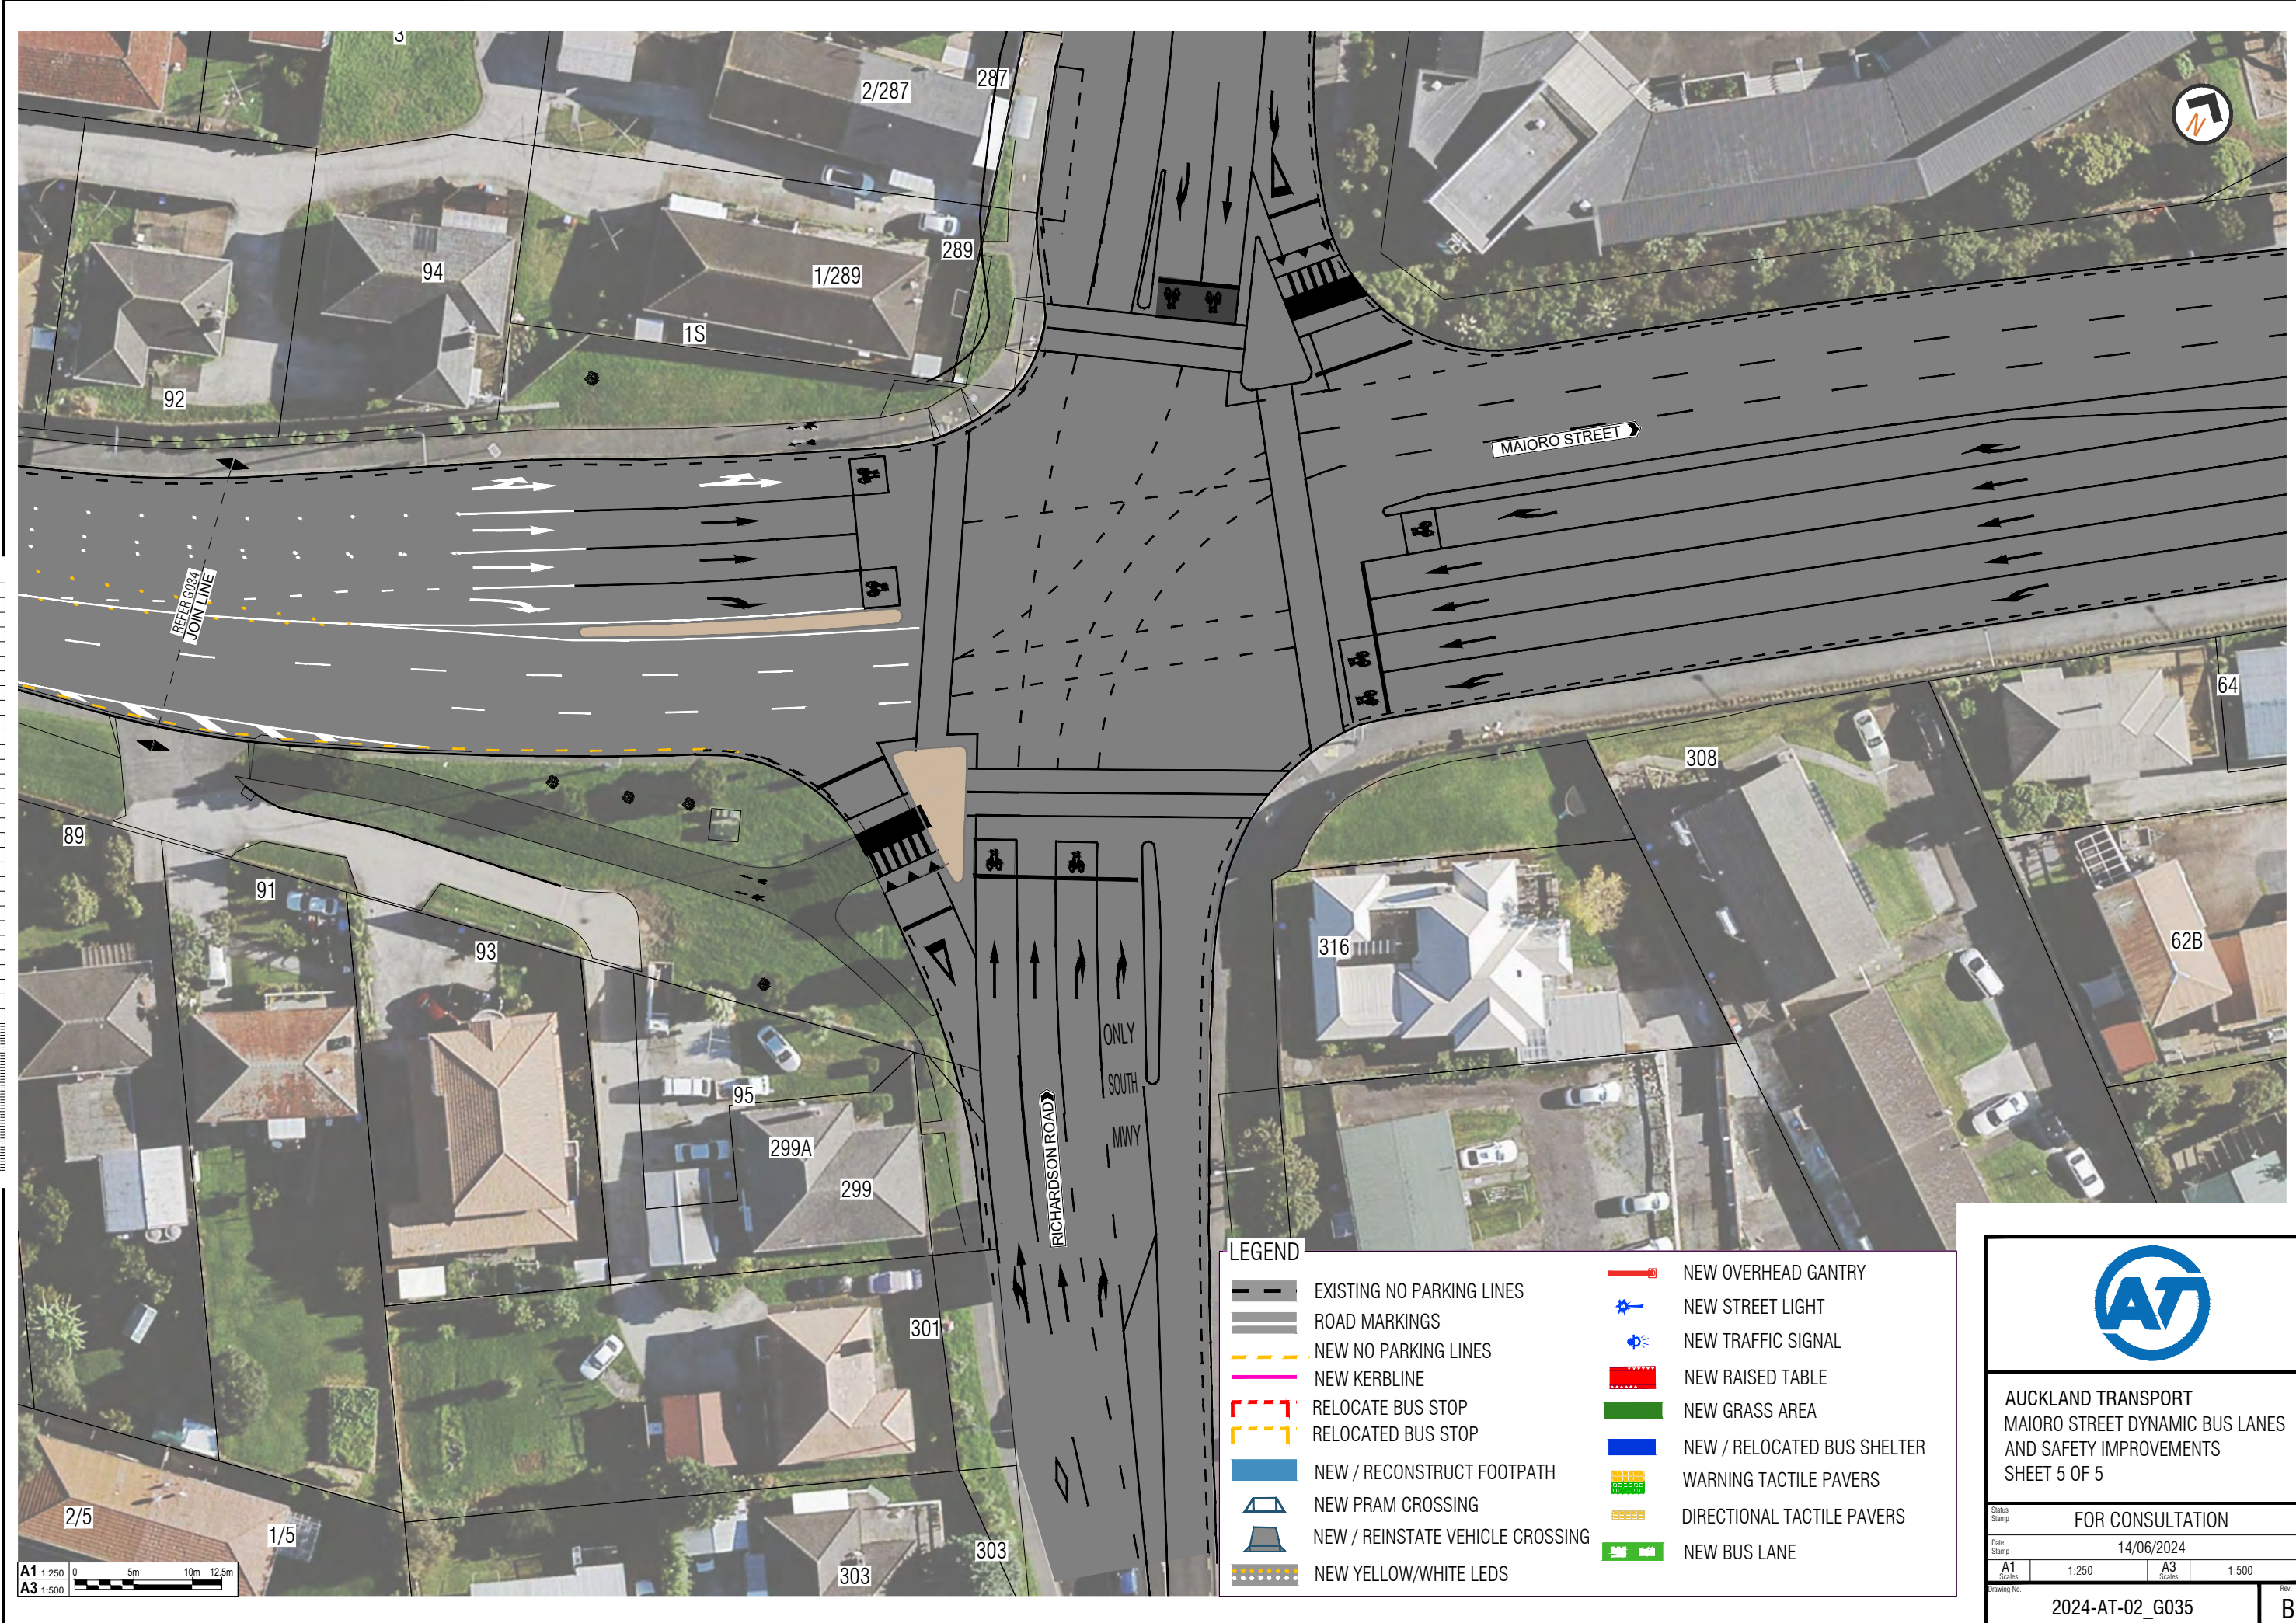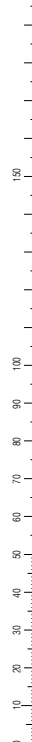

**LEGEND**

- |  |                                  |  |                             |
|--|----------------------------------|--|-----------------------------|
|  | EXISTING NO PARKING LINES        |  | NEW OVERHEAD GANTRY         |
|  | ROAD MARKINGS                    |  | NEW STREET LIGHT            |
|  | NEW NO PARKING LINES             |  | NEW TRAFFIC SIGNAL          |
|  | NEW KERBLINE                     |  | NEW RAISED TABLE            |
|  | RELOCATE BUS STOP                |  | NEW GRASS AREA              |
|  | RELOCATED BUS STOP               |  | NEW / RELOCATED BUS SHELTER |
|  | NEW / RECONSTRUCT FOOTPATH       |  | WARNING TACTILE PAVERS      |
|  | NEW PRAM CROSSING                |  | DIRECTIONAL TACTILE PAVERS  |
|  | NEW / REINSTATE VEHICLE CROSSING |  | NEW BUS LANE                |
|  | NEW YELLOW/WHITE LEDS            |  |                             |



**AUCKLAND TRANSPORT**  
**MAIORO STREET DYNAMIC BUS LANES**  
**AND SAFETY IMPROVEMENTS**  
**SHEET 5 OF 5**

Status Stamp	FOR CONSULTATION		
Date Stamp	14/06/2024		
A1 Scale	1:250	A3 Scale	1:500
Drawing No.	2024-AT-02_G035		Rev.
			<b>B</b>

